


**1 LEVEL 2 - PARKING STRUCTURE**  
SCALE: 1/8" = 1'-0"

**2 LEVEL 2 - PARKING ABOVE UNIT C2**  
SCALE: 1/8" = 1'-0"

**NOTE:**  
ALL AREAS AND DIMENSIONS ARE APPROXIMATE AND SUBJECT TO VARIANCE

**DISCLAIMER:**  
The condominium map is intended only to show the layout, location, boundaries, unit numbers and dimensions of the units and the approximate elevations and parking plans of the Project, as required by HRS, Section 514B-33, and is not intended or shall not be deemed to contain any representation or warranty whatsoever. The elevations and floor plans shown area a fair representation of the plans of the buildings filed or to be filed with the City and County of Honolulu. Any other matters or items depict or shown herein are intended solely to assist a prospective buyer in visualizing the condominium units and the finished unit may or may not be accurately depicted herein.



**PARKING LEGEND**

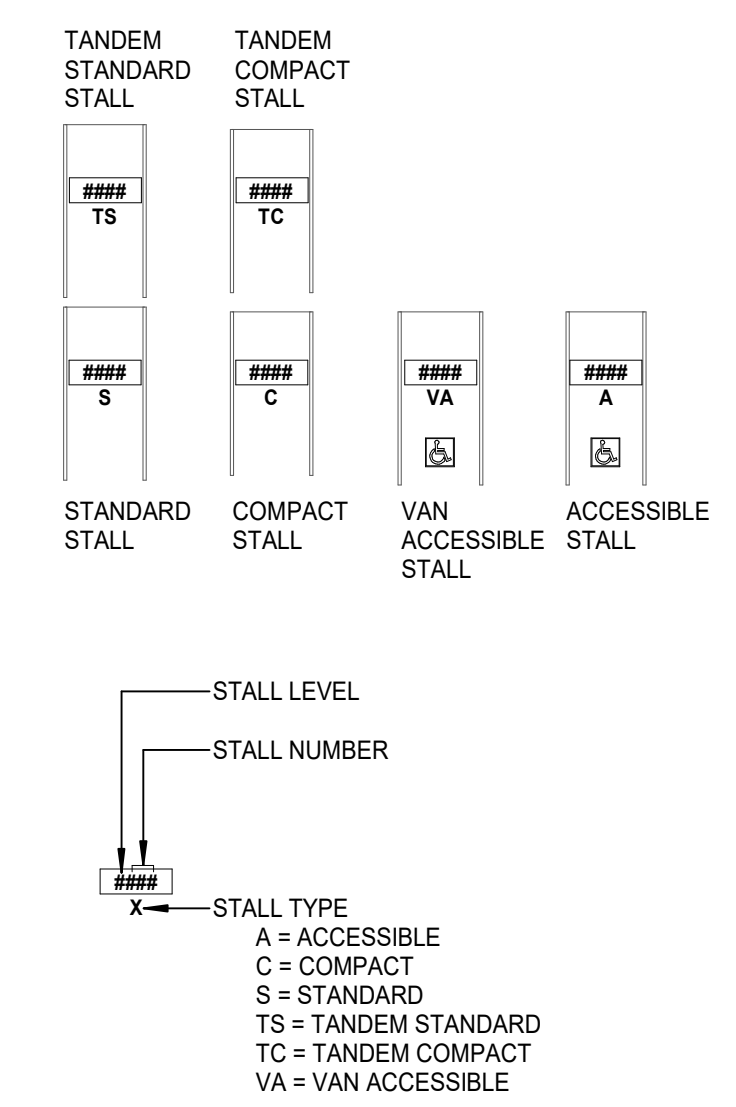


**PARKING**


| TYPE         | COUNT     |
|--------------|-----------|
| COMMERCIAL   |           |
| COMPACT      | 21        |
| STANDARD     | 12        |
| TOTAL        | 33        |
| GUEST        |           |
| ACCESSIBLE   | 1         |
| COMPACT      | 2         |
| STANDARD     | 25        |
| TOTAL        | 28        |
| RESIDENTIAL  |           |
| ACCESSIBLE   | 1         |
| COMPACT      | 12        |
| STANDARD     | 7         |
| TOTAL        | 20        |
| <b>TOTAL</b> | <b>81</b> |

**LEGEND**

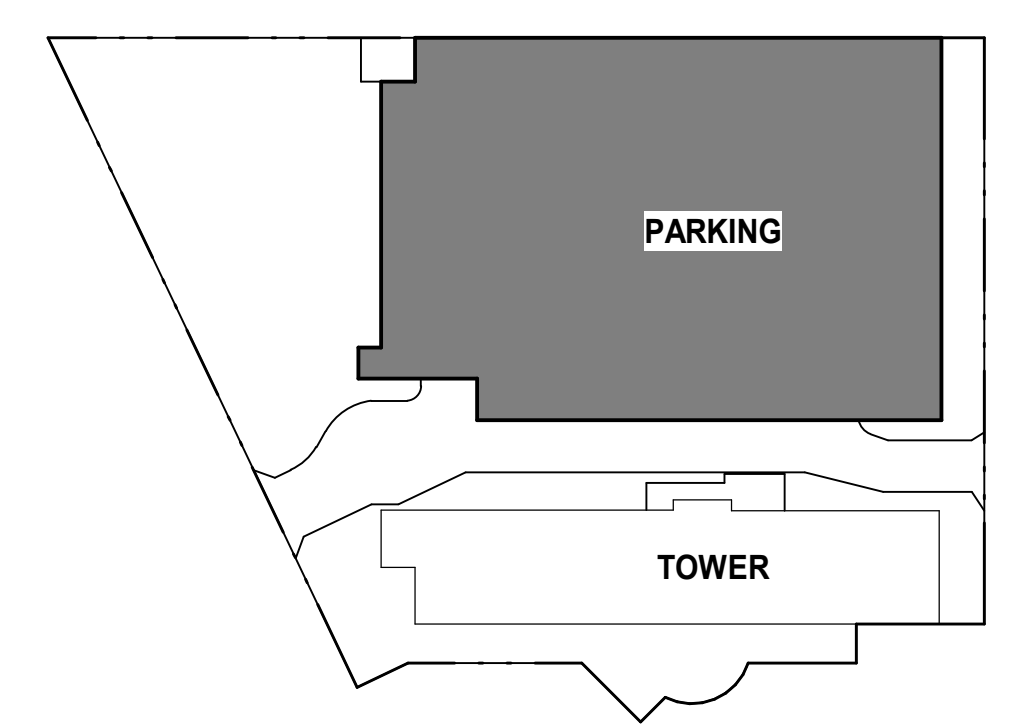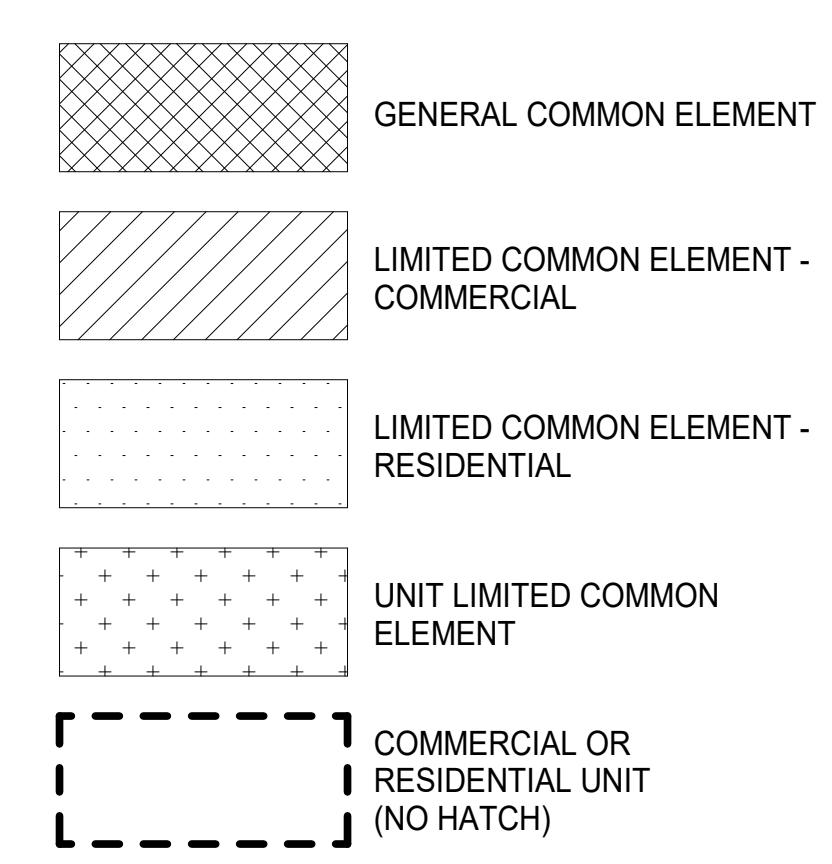

SITE KEY PLAN

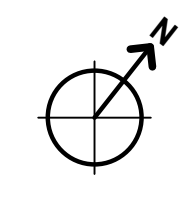

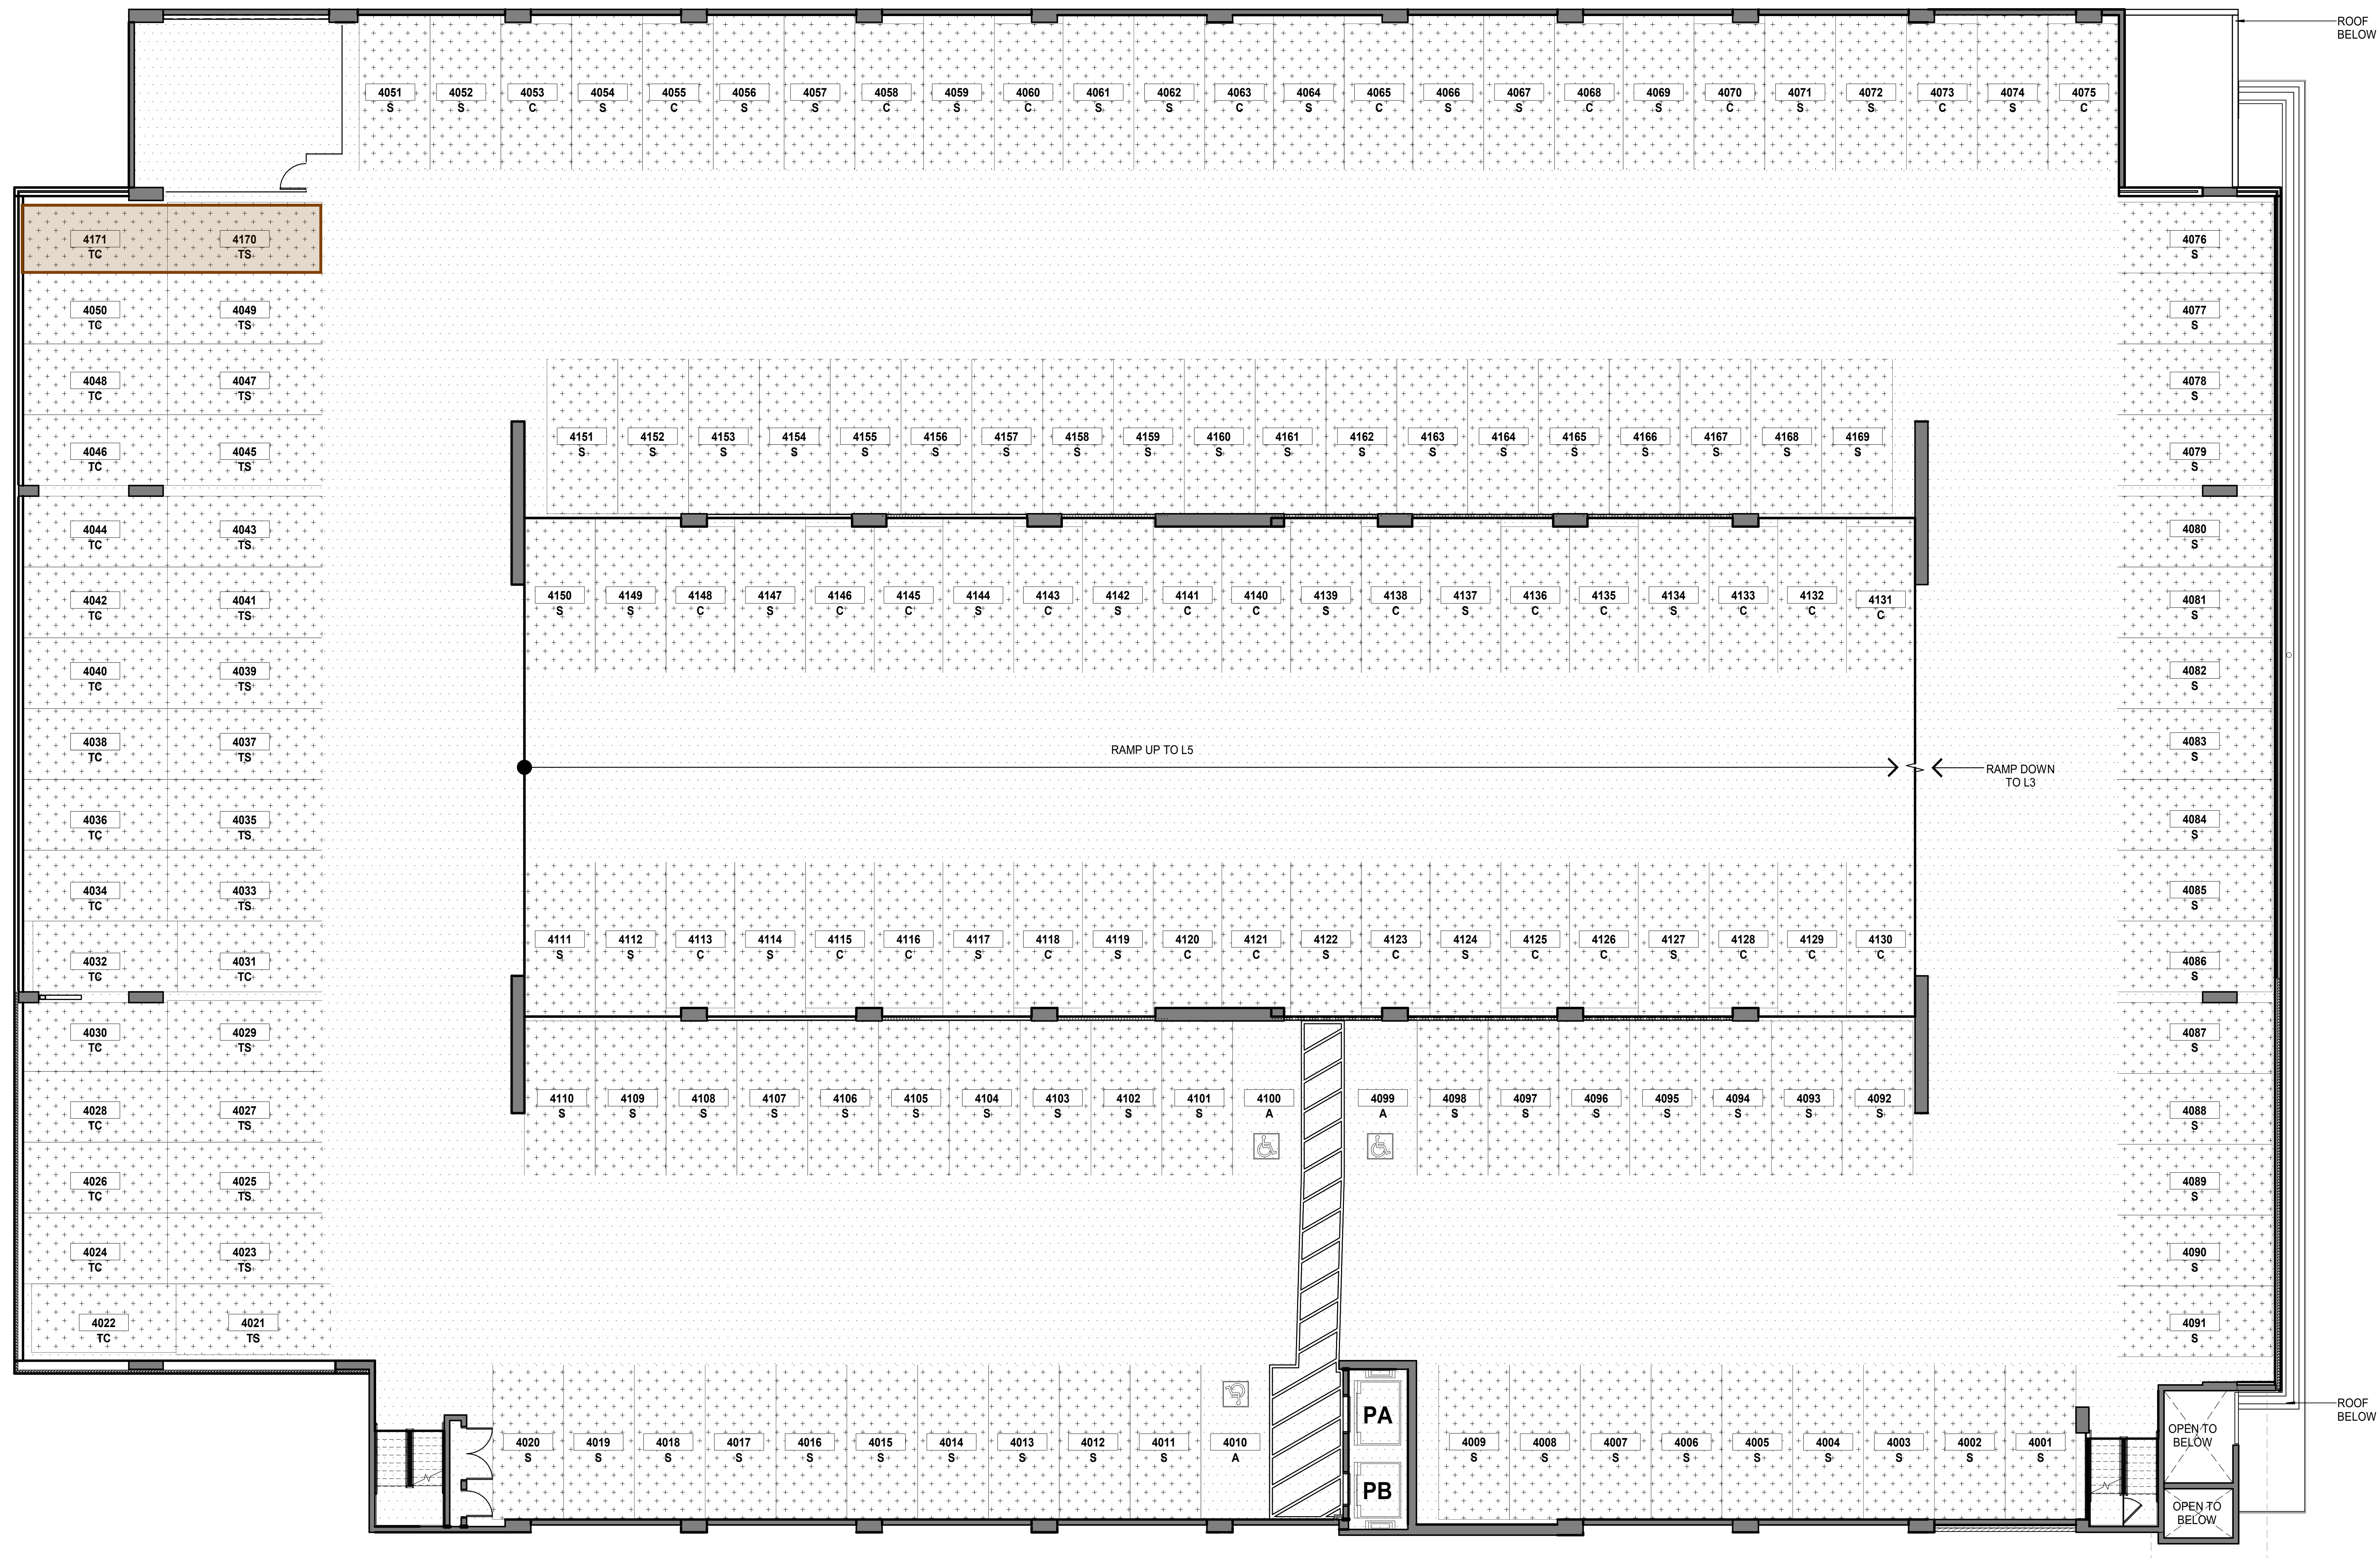


1 LEVEL 4 - PARKING STRUCTURE

SCALE: 1/8" = 1'-0"  
1/8" = 1'-0"

**NOTE:**  
ALL AREAS AND DIMENSIONS ARE APPROXIMATE AND SUBJECT TO VARIANCE

**DISCLAIMER:**  
The condominium map is intended only to show the layout, location, boundaries, unit numbers and dimensions of the units and the approximate elevations and parking plans of the Project, as required by HRS, Section 514B-33, and is not intended or shall not be deemed to contain any representation or warranty whatsoever. The elevations and floor plans shown area a fair representation of the plans of the buildings filed or to be filed with the City and County of Honolulu. Any other matters or items depict or shown herein are intended solely to assist a prospective buyer in visualizing the condominium units and the finished unit may or may not be accurately depicted herein.



**PARKING LEGEND**

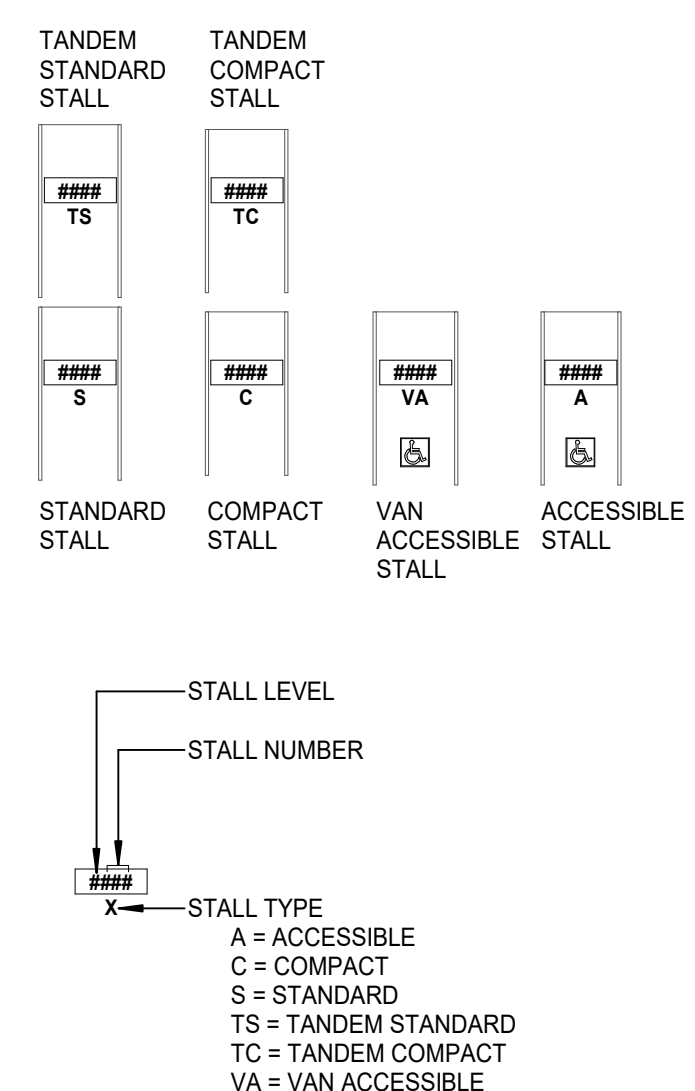

**PARKING**

| TYPE                   | COUNT      |
|------------------------|------------|
| RESIDENTIAL ACCESSIBLE | 3          |
| COMPACT                | 34         |
| STANDARD               | 102        |
| TANDEM COMPACT         | 17         |
| TANDEM STANDARD        | 15         |
| <b>TOTAL</b>           | <b>171</b> |

**LEGEND**

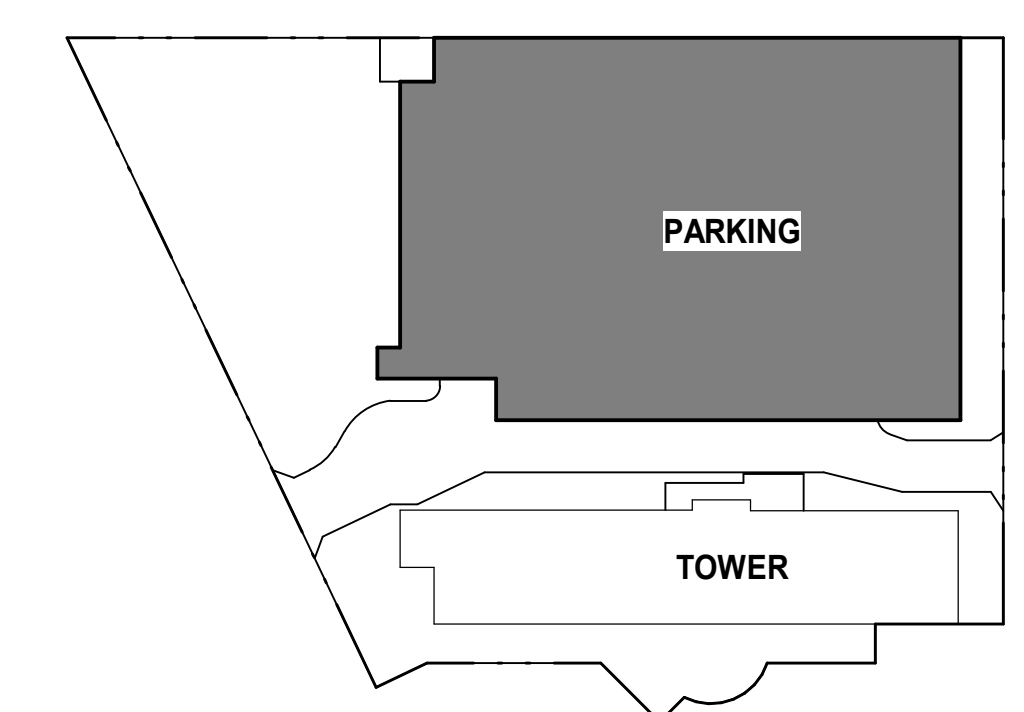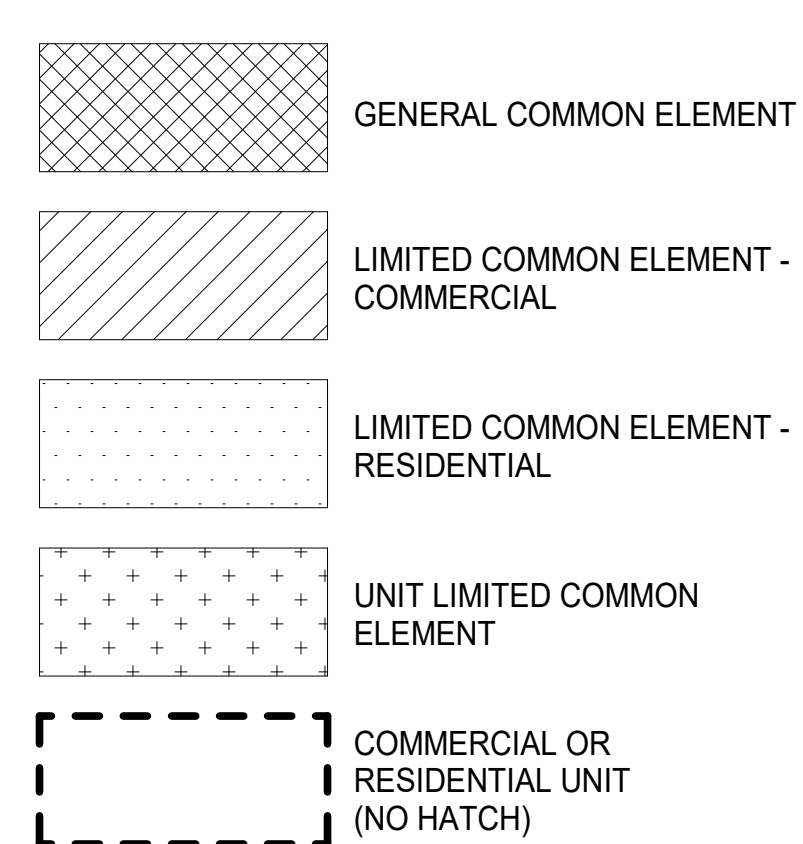

SITE KEY PLAN