

# PARKING STRUCTURE STORAGE MATRIX

LEVEL			SQUARE FOOTAGE			LEVEL			SQUARE FOOTAGE			LEVEL			SQUARE FOOTAGE								
L3-301	6.5	SF	L4-401	6.5	SF	L5-501	6.5	SF	L5-514	6.5	SF	L6-601	6.5	SF	L6-614	6.5	SF	L7-701	6.5	SF	L7-714	6.5	SF
L3-302	6.5	SF	L4-402	6.5	SF	L5-502	6.5	SF	L5-514	6.5	SF	L6-602	6.5	SF	L6-615	6.5	SF	L7-702	6.5	SF	L7-715	6.5	SF
L3-303	6.5	SF	L4-403	6.5	SF	L5-503	6.5	SF	L5-516	6.5	SF	L6-603	6.5	SF	L6-616	6.5	SF	L7-703	6.5	SF	L7-716	6.5	SF
L3-304	6.5	SF	L4-404	6.5	SF	L5-504	6.5	SF	L5-517	6.5	SF	L6-604	6.5	SF	L6-517	6.5	SF	L7-704	6.5	SF	L7-517	6.5	SF
L3-305	6.5	SF	L4-405	6.5	SF	L5-505	6.5	SF	L5-518	6.5	SF	L6-605	6.5	SF	L6-518	6.5	SF	L7-705	6.5	SF	L7-518	6.5	SF
L3-306	6.5	SF	L4-406	6.5	SF	L5-506	6.5	SF	L5-519	6.5	SF	L6-606	6.5	SF	L6-519	6.5	SF	L7-706	6.5	SF	L7-519	6.5	SF
L3-307	6.5	SF	L4-407	6.5	SF	L5-507	6.5	SF	L5-520	6.5	SF	L6-607	6.5	SF	L6-520	6.5	SF	L7-707	6.5	SF	L7-520	6.5	SF
L3-308	6.5	SF	L4-408	6.5	SF	L5-508	6.5	SF	L5-521	6.5	SF	L6-608	6.5	SF	L6-521	6.5	SF	L7-708	6.5	SF	L7-521	6.5	SF
L3-309	6.5	SF	L4-409	6.5	SF	L5-509	6.5	SF	L5-522	6.5	SF	L6-609	6.5	SF	L6-522	6.5	SF	L7-709	6.5	SF	L7-522	6.5	SF
L3-310	6.5	SF	L4-410	6.5	SF	L5-510	6.5	SF	L5-523	6.5	SF	L6-610	6.5	SF	L6-523	6.5	SF	L7-710	6.5	SF	L7-523	6.5	SF
L3-311	6.5	SF	L4-411	6.5	SF	L5-511	6.5	SF	L5-524	6.5	SF	L6-611	6.5	SF	L6-524	6.5	SF	L7-711	6.5	SF	L7-524	6.5	SF
L3-312	6.5	SF	L4-412	6.5	SF	L5-512	6.5	SF	L5-525	6.5	SF	L6-612	6.5	SF	L6-525	6.5	SF	L7-712	6.5	SF	L7-525	6.5	SF
L3-313	6.5	SF	L4-413	6.5	SF	L5-513	6.5	SF	L5-526	6.5	SF	L6-613	6.5	SF	L6-526	6.5	SF	L7-713	6.5	SF	L7-526	6.5	SF
L3-314	6.5	SF	L4-414	6.5	SF																		
L3-315	6.5	SF	L4-415	6.5	SF																		
L3-316	6.5	SF	L4-416	6.5	SF																		
L3-317	6.5	SF	L4-417	6.5	SF																		
L3-318	6.5	SF	L4-418	6.5	SF																		
18 STORAGE	117	SF	18 STORAGE	117	SF	26 STORAGE	169	SF				26 STORAGE	169	SF				26 STORAGE	169	SF			

# TOWER STORAGE MATRIX

LEVEL			SQUARE FOOTAGE			LEVEL			SQUARE FOOTAGE		
S9-910	22	SF	S9-911	22	SF	S42-4212	46	SF			
S10-1010	22	SF	S10-1011	22	SF	S42-4213	46	SF			
S11-1110	22	SF	S11-1111	22	SF	S42-4214	46	SF			
S12-1210	22	SF	S12-1211	22	SF	S42-4215	52	SF			
S13-1310	22	SF	S13-1311	22	SF	S42-4216	56	SF			
S14-1410	22	SF	S14-1411	22	SF	S42-4217	59	SF			
S15-1510	22	SF	S15-1511	22	SF	6 STORAGE	305	SF			
S16-1610	22	SF	S16-1611	22	SF						
S17-1710	22	SF	S17-1711	22	SF						
S18-1810	22	SF	S18-1811	22	SF						
S19-1910	22	SF	S19-1911	22	SF						
S20-2010	22	SF	S20-2011	22	SF						
S21-2110	22	SF	S21-2111	22	SF						
S22-2210	22	SF	S22-2211	22	SF						
S23-2310	22	SF	S23-2311	22	SF						
S24-2410	22	SF	S24-2411	22	SF						
S25-2510	22	SF	S25-2511	22	SF						
S26-2610	22	SF	S26-2611	22	SF						
S27-2710	22	SF	S27-2711	22	SF						
S28-2810	22	SF	S28-2811	22	SF						
S29-2910	22	SF	S29-2911	22	SF						
S30-3010	22	SF	S30-3011	22	SF						
S31-3110	22	SF	S31-3111	22	SF						
S32-3210	22	SF	S32-3211	22	SF						
S33-3310	22	SF	S33-3311	22	SF						
S34-3410	22	SF	S34-3411	22	SF						
S35-3510	22	SF	S35-3511	22	SF						
S36-3610	22	SF	S36-3611	22	SF						
S37-3710	22	SF	S37-3711	22	SF						
S38-3810	22	SF	S38-3811	22	SF						
S39-3910	22	SF	S39-3911	22	SF						
S40-4010	22	SF	S40-4011	22	SF						
S41-4110	22	SF	S41-4111	22	SF						
33 STORAGE	726	SF	33 STORAGE	726	SF						


# TOWER CORRIDOR STORAGE MATRIX

LEVEL			SQUARE FOOTAGE		
S9-912	32	SF	S26-2612	32	SF
S10-1012	32	SF	S27-2712	32	SF
S11-1112	32	SF	S28-2812	32	SF
S12-1212	32	SF	S29-2912	32	SF
S13-1312	32	SF	S30-3012	32	SF
S14-1412	32	SF	S32-3212	32	SF
S15-1512	32	SF	S34-3312	32	SF
S16-1612	32	SF	S35-3412	32	SF
S17-1712	32	SF	S36-3612	32	SF
S18-1812	32	SF	S37-3712	32	SF
S19-1912	32	SF	S38-3812	32	SF
S20-2012	32	SF	S39-3912	32	SF
S21-2112	32	SF	S40-4012	32	SF
S22-2212	32	SF	S41-4112	32	SF
S23-2312	32	SF			
S24-2412	32	SF			
S25-2512	32	SF			
31 STORAGE	992	SF			



CDS INTERNATIONAL  
1003 Bishop Street, Suite 1400  
Honolulu Hawaii 96813  
808 524 4200

**988 Halekauwila**  
TMK: (1)2-1-050: 071  
CONDOMINIUM MAP

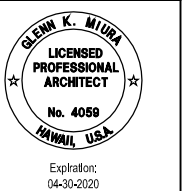

This work was prepared by me or under my supervision and construction of this project will be under my observation.

*Glenn K. Miura*  
Signature

**Note:**  
The Condominium Map for this Condominium Project, which includes this sheet, is intended only to show: (a) the site plan for the Project, including the location, layout and access to a public road of all buildings in the Project; (b) the elevations and floor plans of all buildings in the Project; (c) the layout, location, boundaries, unit numbers and dimensions of the units; (d) other detail which is specifically required to be shown under Section 514B-33 of the Hawaii Revised Statutes. The Condominium Map shall not be deemed to contain any representation or warranty whatsoever.

CONDOMINIUM MAPS

PODIUM STORAGE MATRIX AND TOWER STORAGE MATRIX

01/31/2019 Revised

**CPR-003**

Job No. 12016.06



CDS INTERNATIONAL  
1003 Bishop Street, Suite 1400  
Honolulu Hawaii 96813  
808 524 4200

**988 Halekauwila**  
TMK: (1)2-1-050: 071  
CONDOMINIUM MAP



Expiration:  
04-30-2020

This work was prepared by me or under my supervision and construction of this project will be under my observation.

*Glenn K. Miura*  
Signature

**Note:**  
The Condominium Map for this Condominium Project, which includes this sheet, is intended only to show: (a) the site plan for the Project, including the location, layout and access to a public road of all buildings in the Project; (b) the elevations and floor plans of all buildings in the Project; (c) the layout, location, boundaries, unit numbers and dimensions of the units; (d) other detail which is specifically required to be shown under Section 514B-33 of the Hawaii Revised Statutes. The Condominium Map shall not be deemed to contain any representation or warranty whatsoever.

CONDOMINIUM MAPS

FLOOR PLAN - LEVEL 6

01/31/2019 Revised

**CPR-106**

Job No. 12016.06

LCE-R: RESIDENTIAL ELEVATORS  
LCE-R: STAIR NO. 1

STORAGE - SEE SHEET CPR-430

LCE-R: RESIDENT BICYCLE STORAGE

OPEN TO SKY

OPEN TO SKY

LCE-R: STAIR NO. 2

LCE-R: VEHICLE RAMP



**PARKING LEGEND**

# - ## (S)	STANDARD
# - ## (C)	COMPACT
# - ## (A)	ACCESSIBLE
# - ## (T)	STANDARD TANDEM


**PARKING**

RESIDENTIAL STALLS	
STANDARD:	52
COMPACT:	62
ACCESSIBLE:	0
STANDARD TANDEM:	0
<b>LEVEL 6 TOTAL STALLS:</b>	<b>114</b>

**LEGEND**

[Hatched Box]	LCE-C: COMMERCIAL LIMITED COMMON ELEMENT
[Dotted Box]	GC: GENERAL COMMON ELEMENT
[Stippled Box]	LCE-R: RESIDENTIAL LIMITED COMMON ELEMENT
[Cross-hatched Box]	UNIT LIMITED COMMON ELEMENT
[White Box]	COMMERCIAL OR RESIDENTIAL UNIT (NO HATCH)

**KEYPLAN**

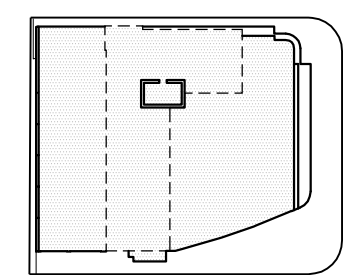



CDS INTERNATIONAL  
1003 Bishop Street, Suite 1400  
Honolulu Hawaii 96813  
808 524 4200

# 988 Halekauwila

TMK: (1)2-1-050: 071  
CONDOMINIUM MAP



Expiration:  
04-30-2020  
This work was prepared by me or under my supervision and construction of this project will be under my observation.

*Glenn K. Miura*  
Signature

**Note:**  
The Condominium Map for this Condominium Project, which includes this sheet, is intended only to show: (a) the site plan for the Project, including the location, layout and access to a public road of all buildings in the Project; (b) the elevations and floor plans of all buildings in the Project; (c) the layout, location, boundaries, unit numbers and dimensions of the units; (d) other detail which is specifically required to be shown under Section 514B-33 of the Hawaii Revised Statutes. The Condominium Map shall not be deemed to contain any representation or warranty whatsoever.


CONDOMINIUM MAPS

FLOOR PLAN - LEVEL 7

01/31/2019 Revised

CPR-107

Job No. 12016.06

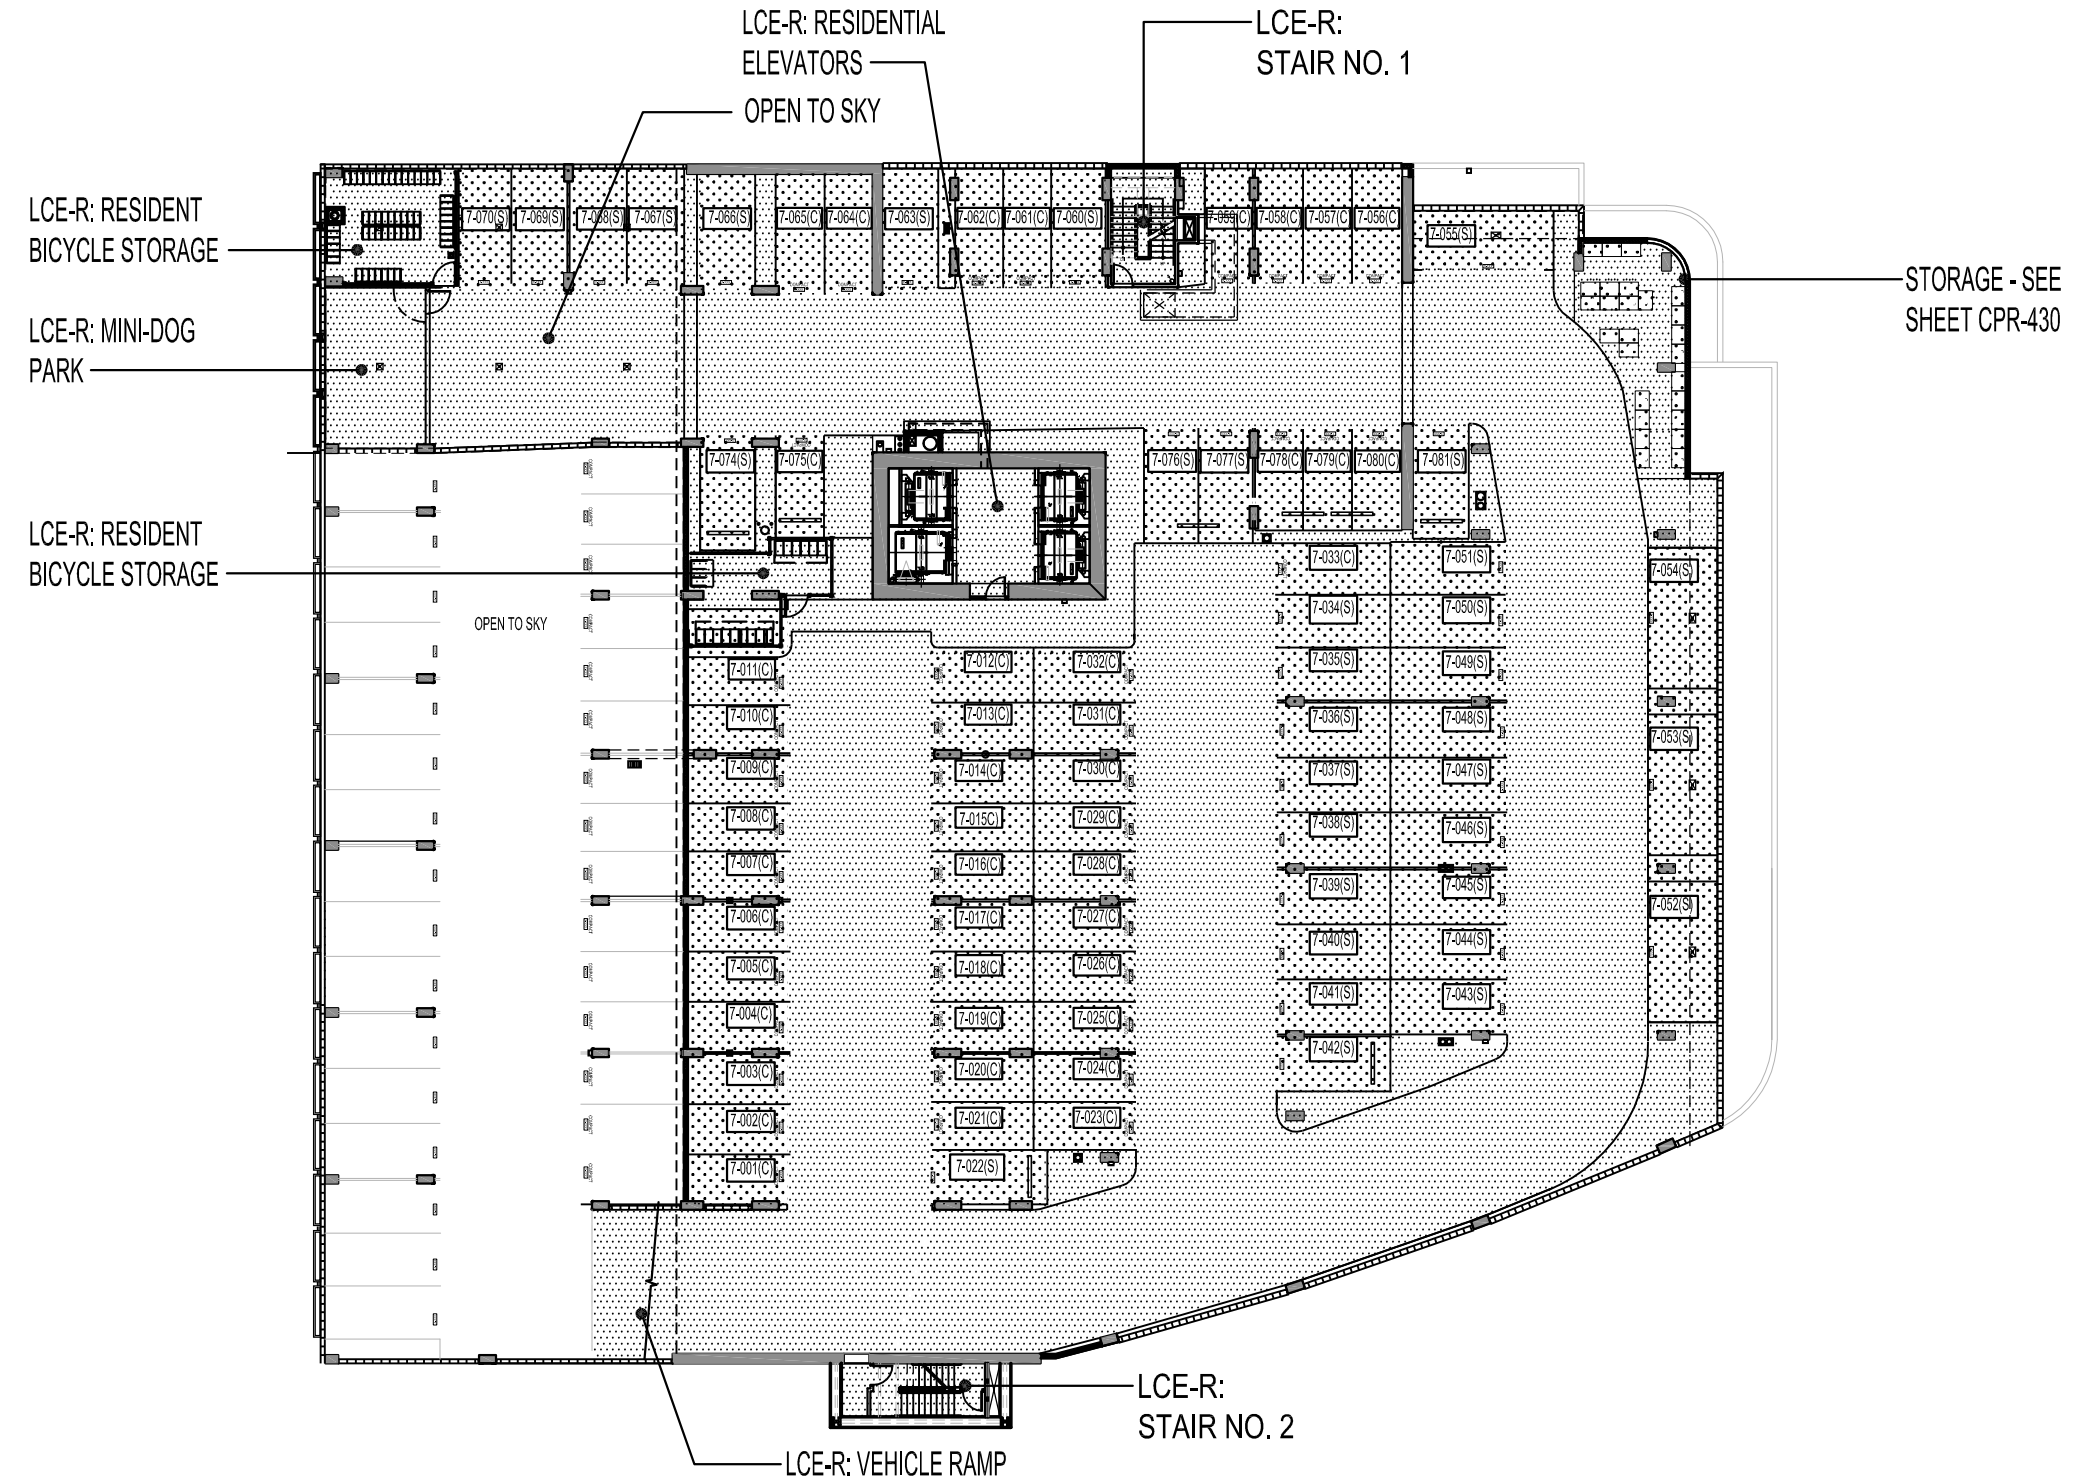

**PARKING LEGEND**


# - ## (S)	STANDARD
# - ## (C)	COMPACT
# - ## (A)	ACCESSIBLE
	ACCESS AISLE
# - ## (1) # - ## (1)	STANDARD TANDEM

**PARKING**

RESIDENTIAL STALLS	
STANDARD:	34
COMPACT:	44
ACCESSIBLE:	0
STANDARD TANDEM:	0
LEVEL 7 TOTAL STALLS: 81	

**LEGEND**

[Hatched Box]	LCE-C: COMMERCIAL LIMITED COMMON ELEMENT
[Dotted Box]	GC: GENERAL COMMON ELEMENT
[Stippled Box]	LCE-R: RESIDENTIAL LIMITED COMMON ELEMENT
[Cross-hatched Box]	UNIT LIMITED COMMON ELEMENT
[White Box]	COMMERCIAL OR RESIDENTIAL UNIT (NO HATCH)

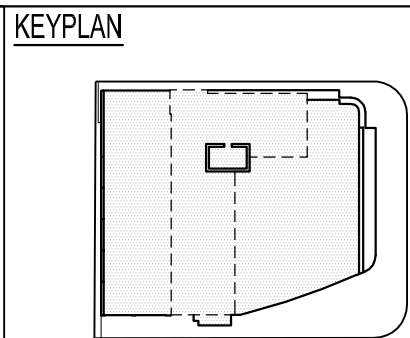



CDS INTERNATIONAL  
1003 Bishop Street, Suite 1400  
Honolulu Hawaii 96813  
808 524 4200

# 988 Halekauwila

TMK: (1)2-1-050: 071

CONDOMINIUM MAP



Expiration:  
04-30-2020

This work was prepared by me or under my supervision and construction of this project will be under my observation.

*Glenn K. Miura*  
Signature

**Note:**  
The Condominium Map for this Condominium Project, which includes this sheet, is intended only to show: (a) the site plan for the Project, including the location, layout and access to a public road of all buildings in the Project; (b) the elevations and floor plans of all buildings in the Project; (c) the layout, location, boundaries, unit numbers and dimensions of the units; (d) other detail which is specifically required to be shown under Section 514B-33 of the Hawaii Revised Statutes. The Condominium Map shall not be deemed to contain any representation or warranty whatsoever.


CONDOMINIUM MAPS

FLOOR PLAN - LEVELS 9-20, 21


01/31/2019 Revised

CPR-109

Job No. 12016.06

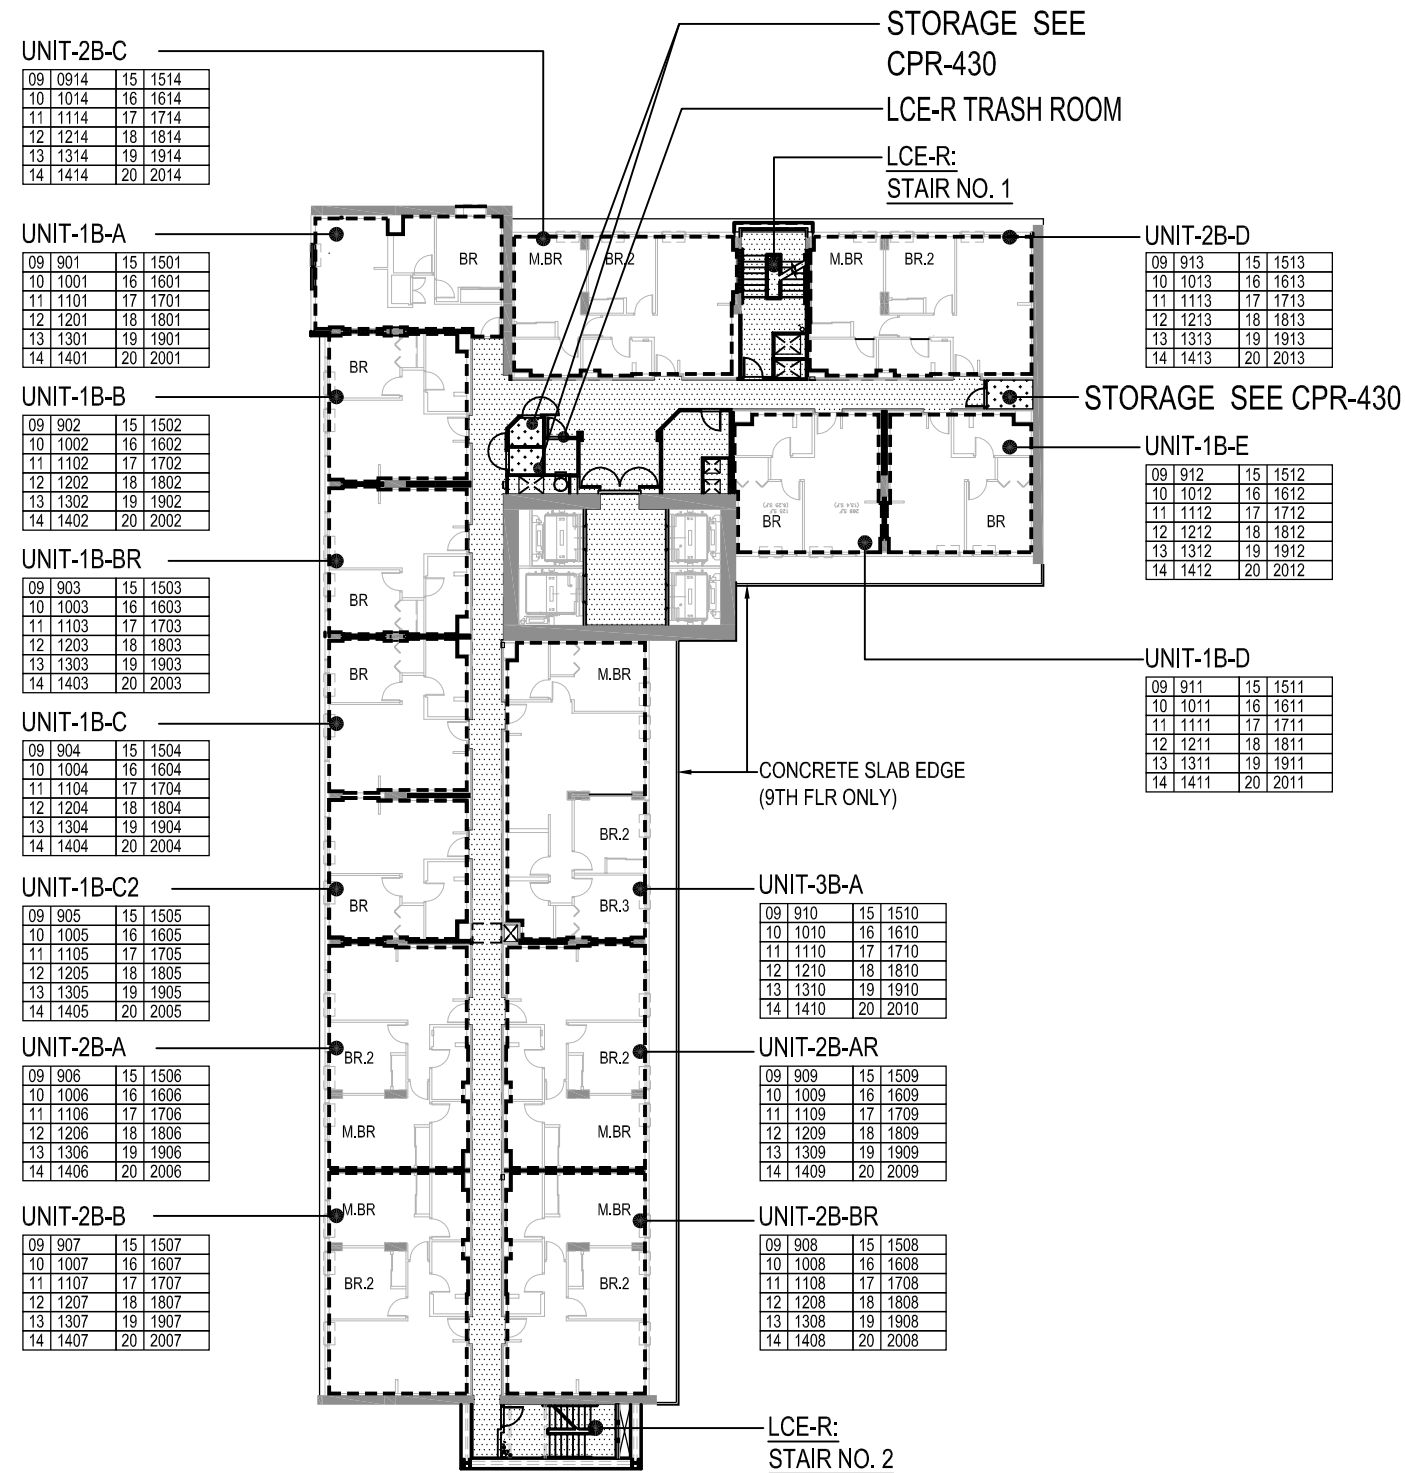


Level 9-20

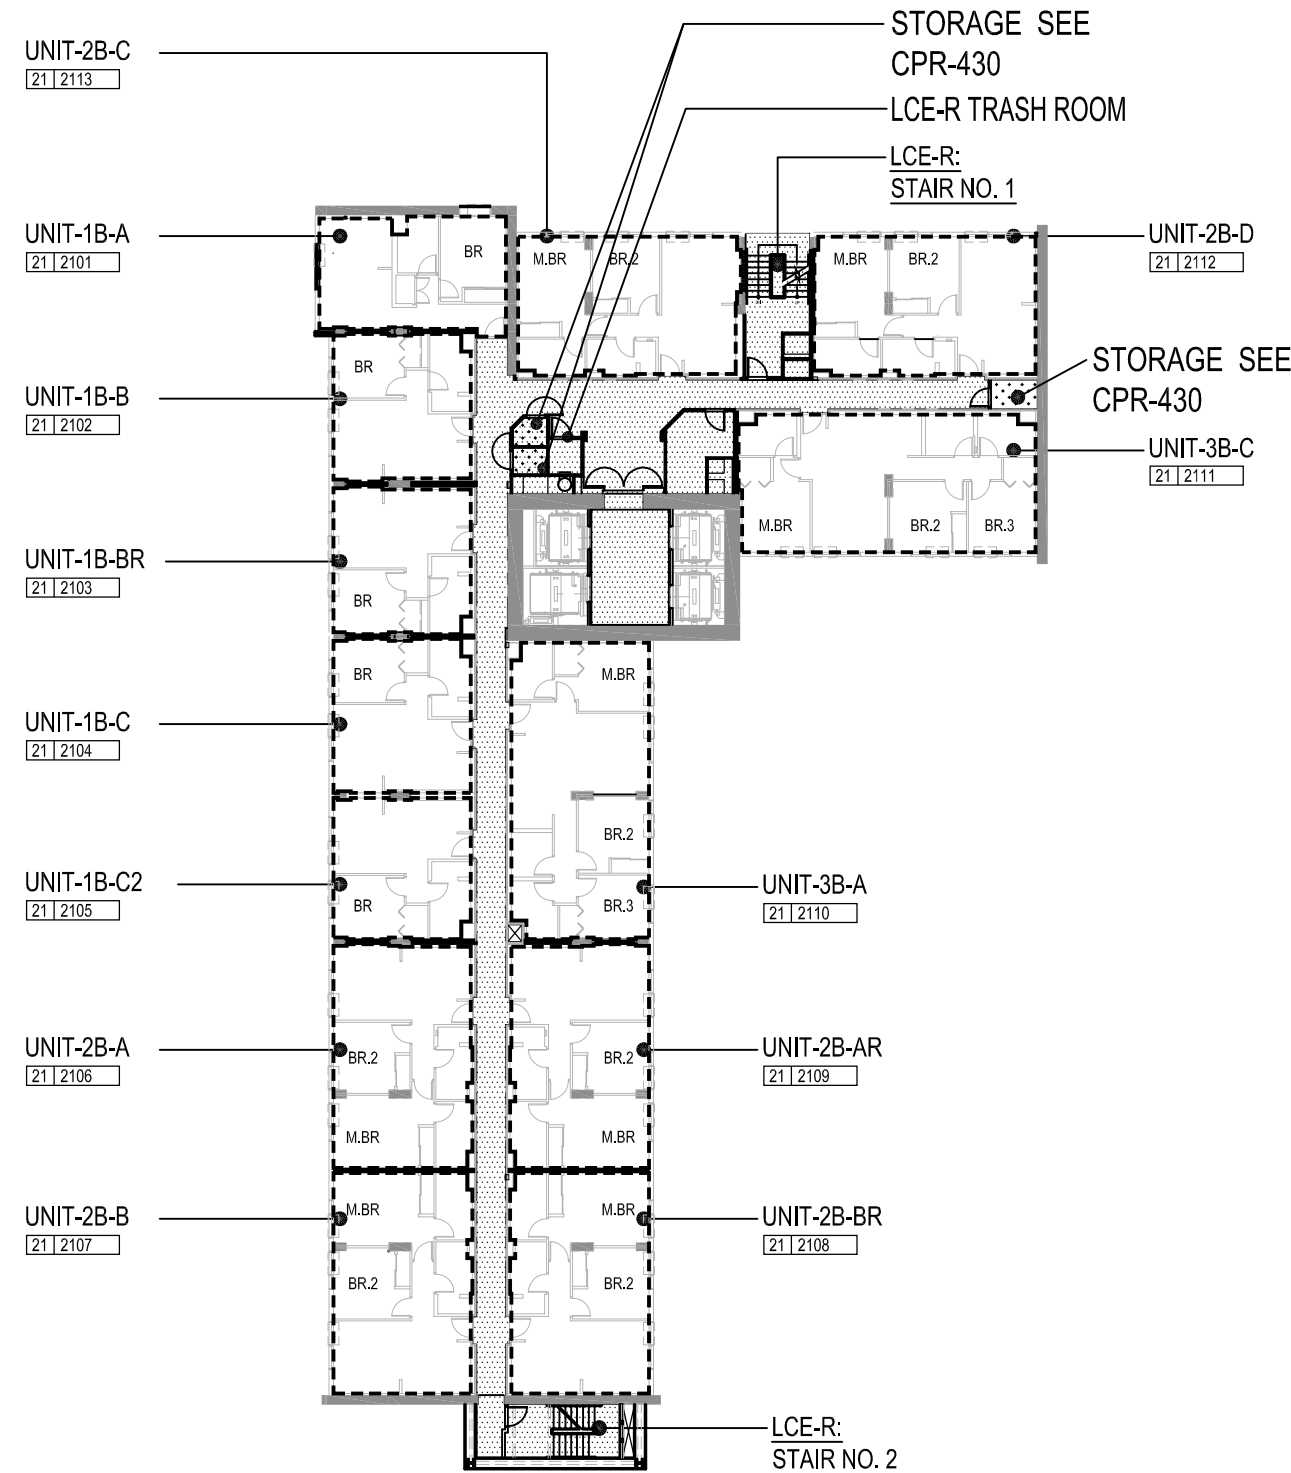

Level 21



## FLOOR PLAN - LEVELS 9-20, 21

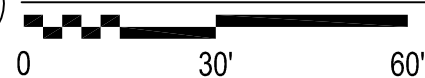


**\*NOTE:**  
1. "R" IS REVERSE FLOOR PLAN

LEGEND	
	LCE-C: COMMERCIAL LIMITED COMMON ELEMENT
	GC: GENERAL COMMON ELEMENT
	LCE-R: RESIDENTIAL LIMITED COMMON ELEMENT
	UNIT LIMITED COMMON ELEMENT
	COMMERCIAL OR RESIDENTIAL UNIT (NO HATCH)

### KEY PLAN

N.T.S.

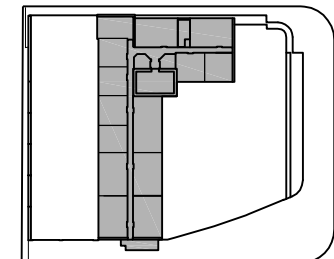





CDS INTERNATIONAL  
1003 Bishop Street, Suite 1400  
Honolulu Hawaii 96813  
808 524 4200

# 988 Halekauwila

TMK: (1)2-1-050: 071

CONDOMINIUM MAP



Expiration: 04-30-2020

This work was prepared by me or under my supervision and construction of this project will be under my observation.

*Glenn K. Miura*  
Signature

**Note:**  
The Condominium Map for this Condominium Project, which includes this sheet, is intended only to show: (a) the site plan for the Project, including the location, layout and access to a public road of all buildings in the Project; (b) the elevations and floor plans of all buildings in the Project; (c) the layout, location, boundaries, unit numbers and dimensions of the units; (d) other detail which is specifically required to be shown under Section 514B-33 of the Hawaii Revised Statutes. The Condominium Map shall not be deemed to contain any representation or warranty whatsoever.

CONDOMINIUM MAPS

FLOOR PLAN - LEVELS 22-30, 31

01/31/2019 Revised

CPR-110

Job No. 12016.06

22	2212	27	2712
23	2312	28	2812
24	2412	29	2912
25	2512	30	3012
26	2612		

22	2201	27	2701
23	2301	28	2801
24	2401	29	2901
25	2501	30	3001
26	2601		

22	2202	27	2702
23	2302	28	2802
24	2402	29	2902
25	2502	30	3002
26	2602		

22	2203	27	2703
23	2303	28	2803
24	2403	29	2903
25	2503	30	3003
26	2603		

22	2204	27	2704
23	2304	28	2804
24	2404	29	2904
25	2504	30	3004
26	2604		

22	2205	27	2705
23	2305	28	2805
24	2405	29	2905
25	2505	30	3005
26	2605		

22	2206	27	2706
23	2306	28	2806
24	2406	29	2906
25	2506	30	3006
26	2606		

STORAGE SEE  
CPR-430  
LCE-R TRASH ROOM  
LCE-R:  
STAIR NO. 1

22	2211	27	2711
23	2311	28	2811
24	2411	29	2911
25	2511	30	3011
26	2611		

STORAGE SEE CPR-430

22	2210	27	2710
23	2310	28	2810
24	2410	29	2910
25	2510	30	3010
26	2610		

22	2209	27	2709
23	2309	28	2809
24	2409	29	2909
25	2509	30	3009
26	2609		

22	2208	27	2708
23	2308	28	2808
24	2408	29	2908
25	2508	30	3008
26	2608		

22	2207	27	2707
23	2307	28	2807
24	2407	29	2907
25	2507	30	3007
26	2607		

LCE-R:  
STAIR NO. 2

Level 22-30

31	3112
----	------

31	3101
----	------

31	3102
----	------

31	3103
----	------

31	3104
----	------

31	3105
----	------

31	3106
----	------

STORAGE SEE  
CPR-430  
LCE-R TRASH ROOM  
LCE-R:  
STAIR NO. 1

31	3111
----	------

31	3110
----	------


31	3109
----	------

31	3108
----	------


31	3107
----	------

LCE-R:  
STAIR NO. 2

Level 31

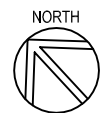


## FLOOR PLAN - LEVELS 22-30, 31

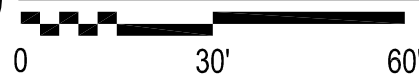

\*NOTE:  
1. "R" IS REVERSE FLOOR PLAN

LEGEND	
	LCE-C: COMMERCIAL LIMITED COMMON ELEMENT
	GC: GENERAL COMMON ELEMENT
	LCE-R: RESIDENTIAL LIMITED COMMON ELEMENT
	UNIT LIMITED COMMON ELEMENT
	COMMERCIAL OR RESIDENTIAL UNIT (NO HATCH)

KEY PLAN  
N.T.S.

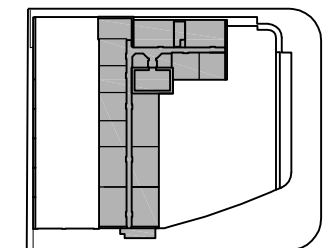



CDS INTERNATIONAL  
1003 Bishop Street, Suite 1400  
Honolulu Hawaii 96813  
808 524 4200

# 988 Halekauwila

TMK: (1)2-1-050: 071

CONDOMINIUM MAP



Expiration:  
04-30-2020

This work was prepared by me or under my supervision and construction of this project will be under my observation.

*Glenn K. Miura*  
Signature

**Note:**  
The Condominium Map for this Condominium Project, which includes this sheet, is intended only to show: (a) the site plan for the Project, including the location, layout and access to a public road of all buildings in the Project; (b) the elevations and floor plans of all buildings in the Project; (c) the layout, location, boundaries, unit numbers and dimensions of the units; (d) other detail which is specifically required to be shown under Section 514B-33 of the Hawaii Revised Statutes. The Condominium Map shall not be deemed to contain any representation or warranty whatsoever.


CONDOMINIUM MAPS

FLOOR PLAN - LEVELS 32, 33


01/31/2019 Revised

CPR-111

Job No. 12016.06

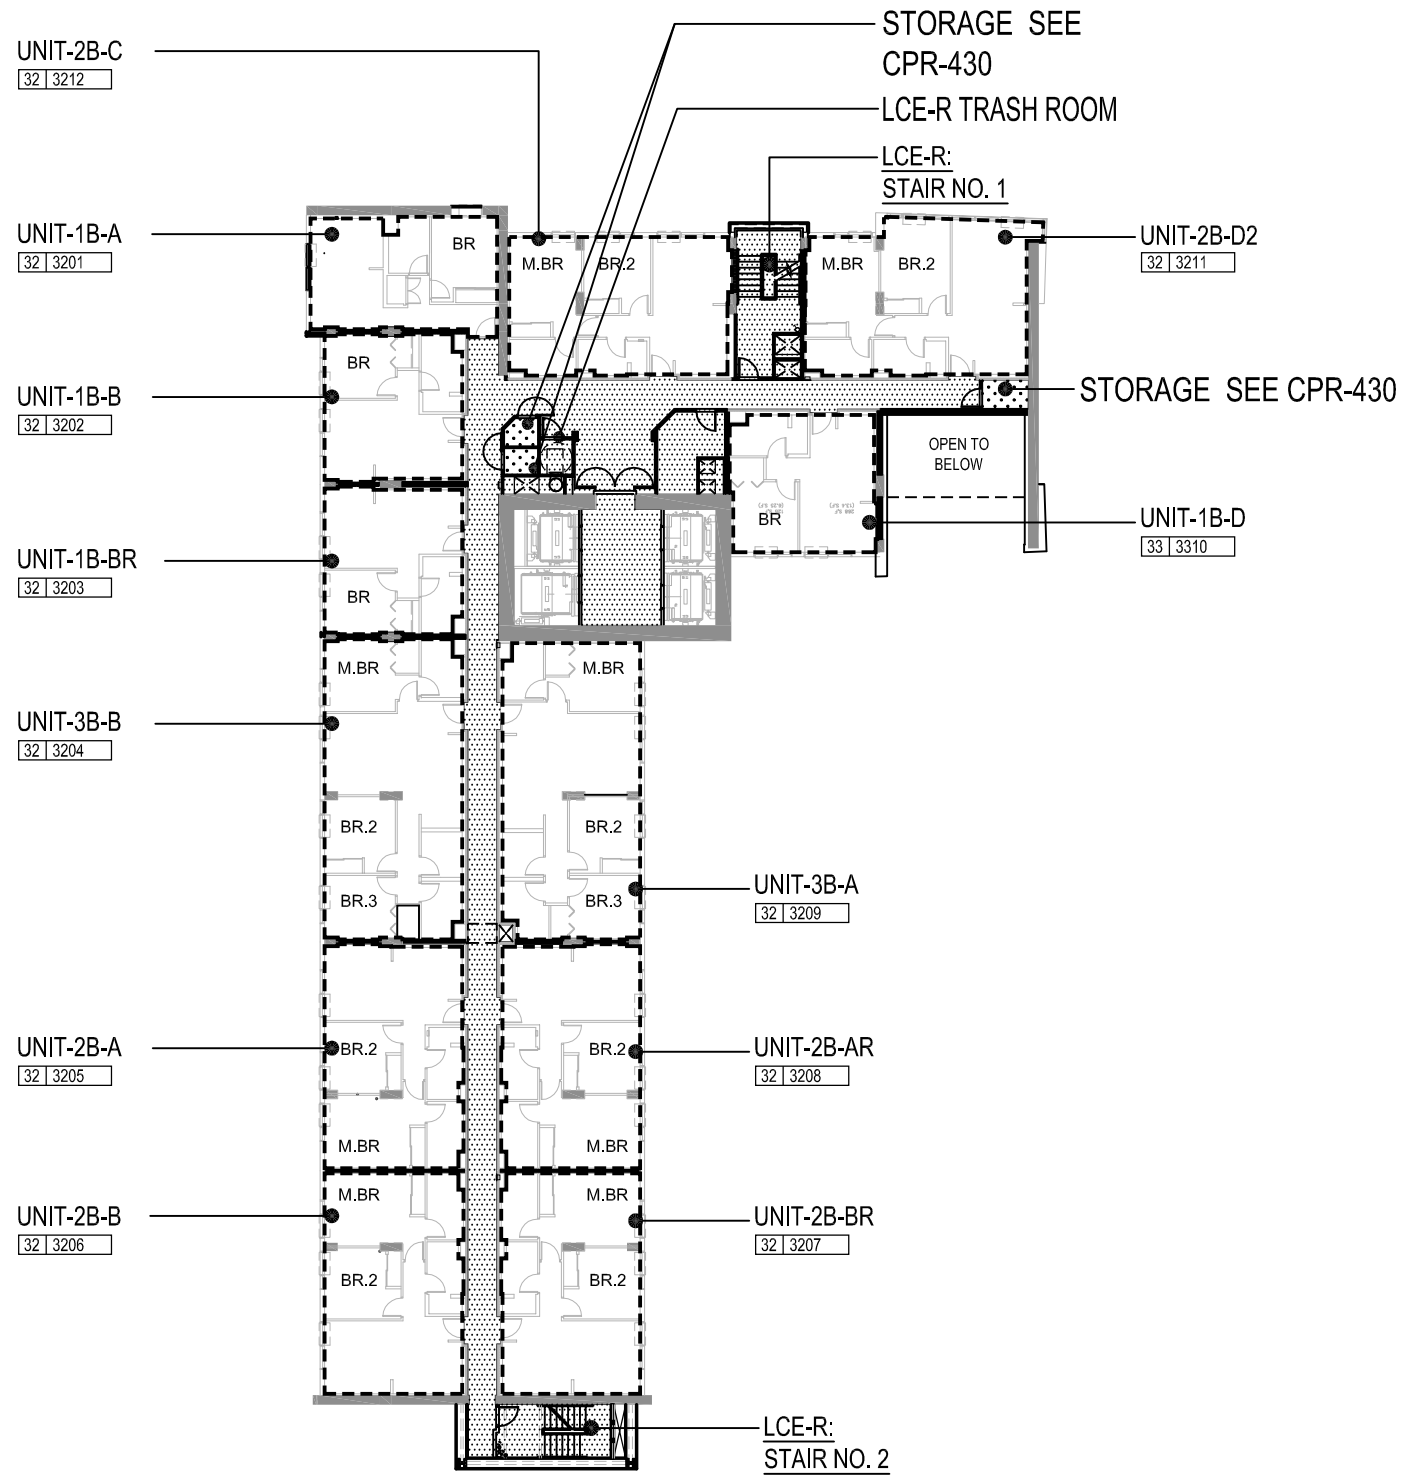

Level 32

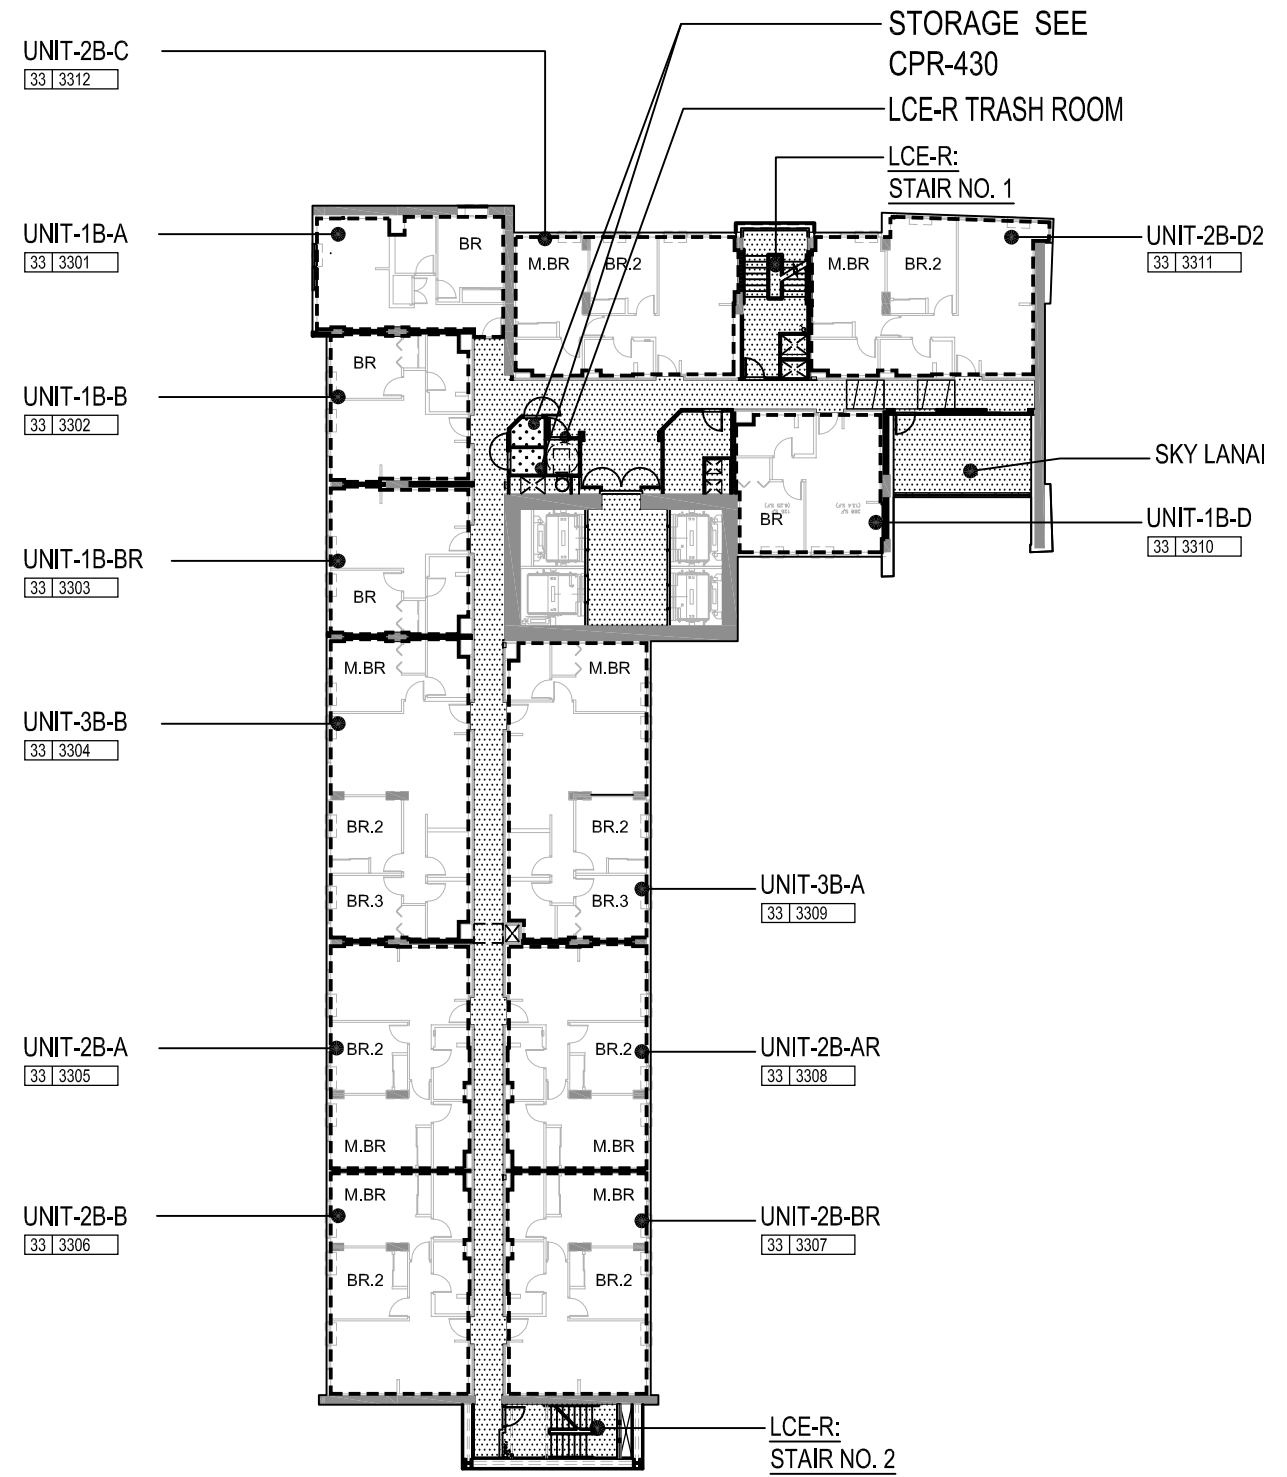

Level 33




## FLOOR PLAN - LEVELS 32, 33

**\*NOTE:**  
1. "R" IS REVERSE FLOOR PLAN

LEGEND	
	LCE-C: COMMERCIAL LIMITED COMMON ELEMENT
	GC: GENERAL COMMON ELEMENT
	LCE-R: RESIDENTIAL LIMITED COMMON ELEMENT
	UNIT LIMITED COMMON ELEMENT
	COMMERCIAL OR RESIDENTIAL UNIT (NO HATCH)

### KEY PLAN

N.T.S.

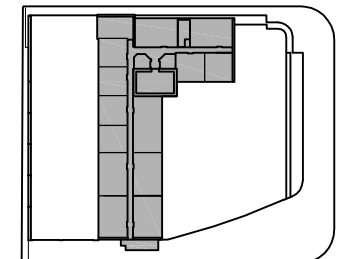



CDS INTERNATIONAL  
1003 Bishop Street, Suite 1400  
Honolulu Hawaii 96813  
808 524 4200

# 988 Halekauwila

TMK: (1)2-1-050: 071  
CONDOMINIUM MAP



Expiration: 04-30-2020

This work was prepared by me or under my supervision and construction of this project will be under my observation.

*Glenn K. Miura*  
Signature

**Note:**  
The Condominium Map for this Condominium Project, which includes this sheet, is intended only to show: (a) the site plan for the Project, including the location, layout and access to a public road of all buildings in the Project; (b) the elevations and floor plans of all buildings in the Project; (c) the layout, location, boundaries, unit numbers and dimensions of the units; (d) other detail which is specifically required to be shown under Section 514B-33 of the Hawaii Revised Statutes. The Condominium Map shall not be deemed to contain any representation or warranty whatsoever.


CONDOMINIUM MAPS

FLOOR PLAN - LEVELS 34, 35


01/31/2019 Revised

CPR-112

Job No. 12016.06

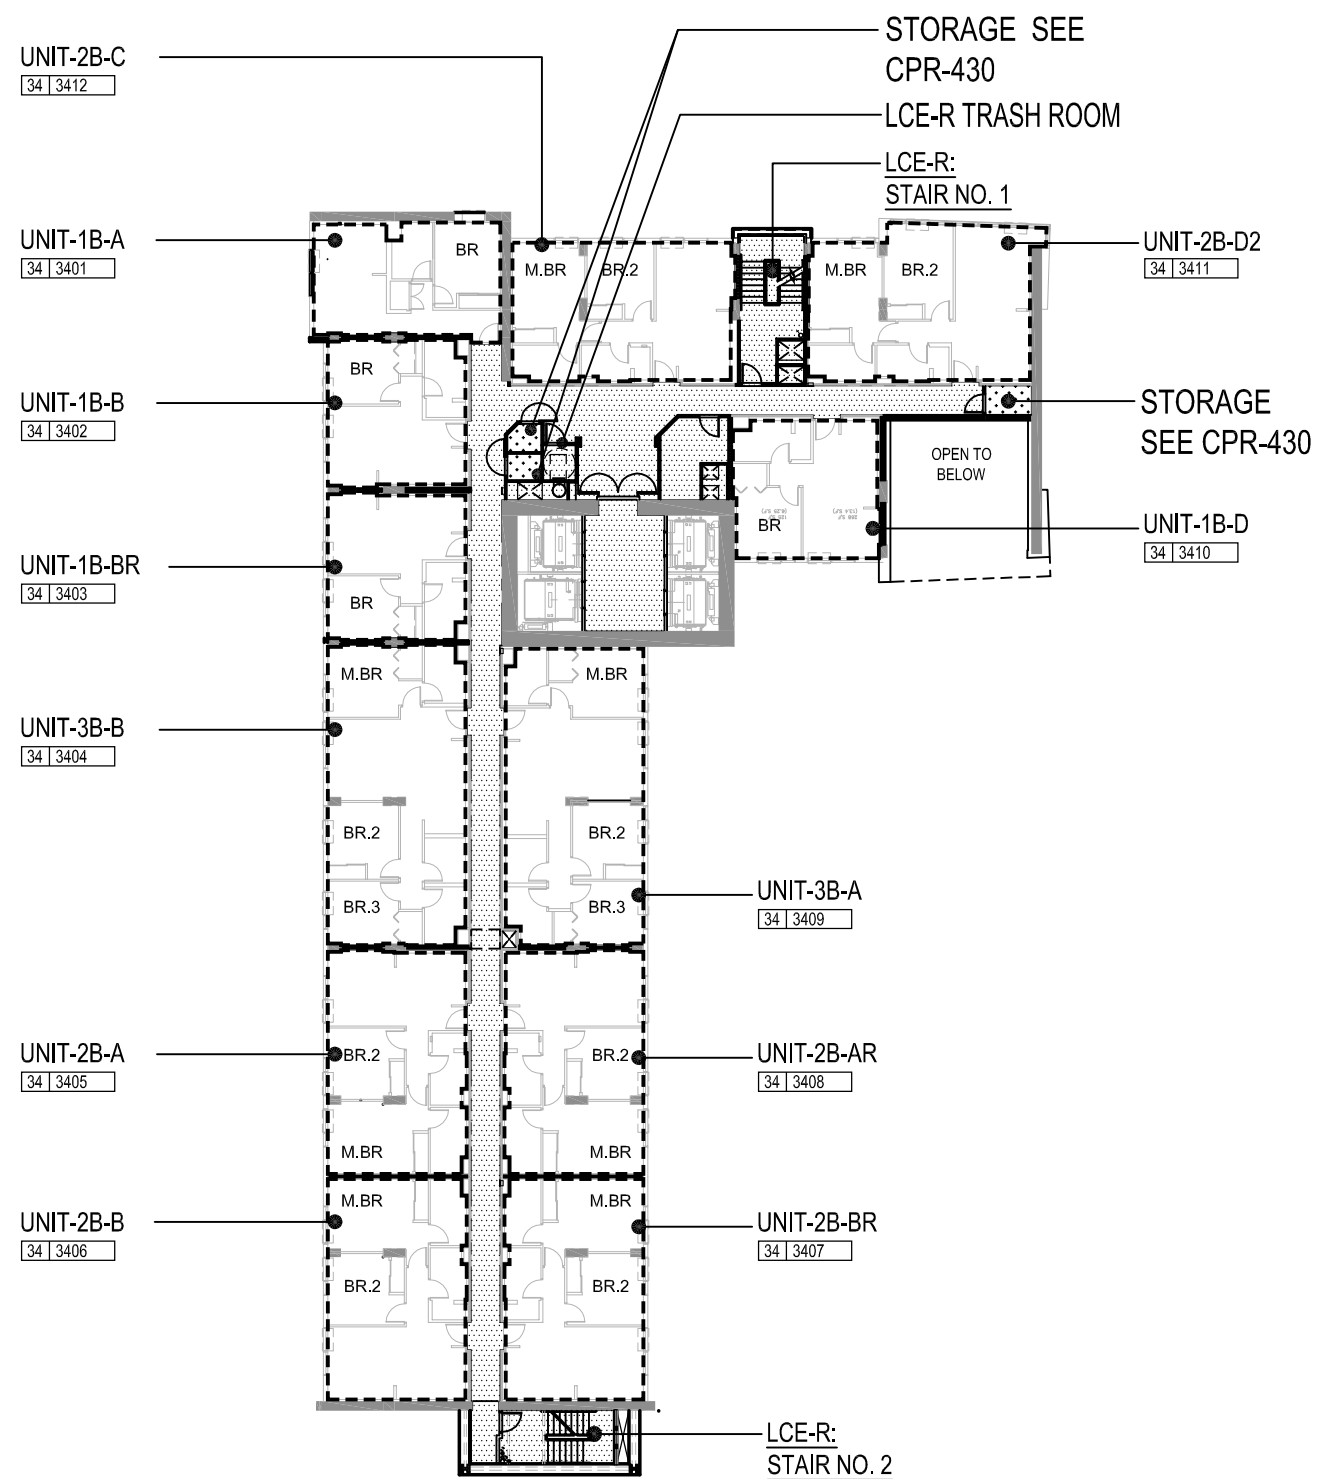

**Level 34**

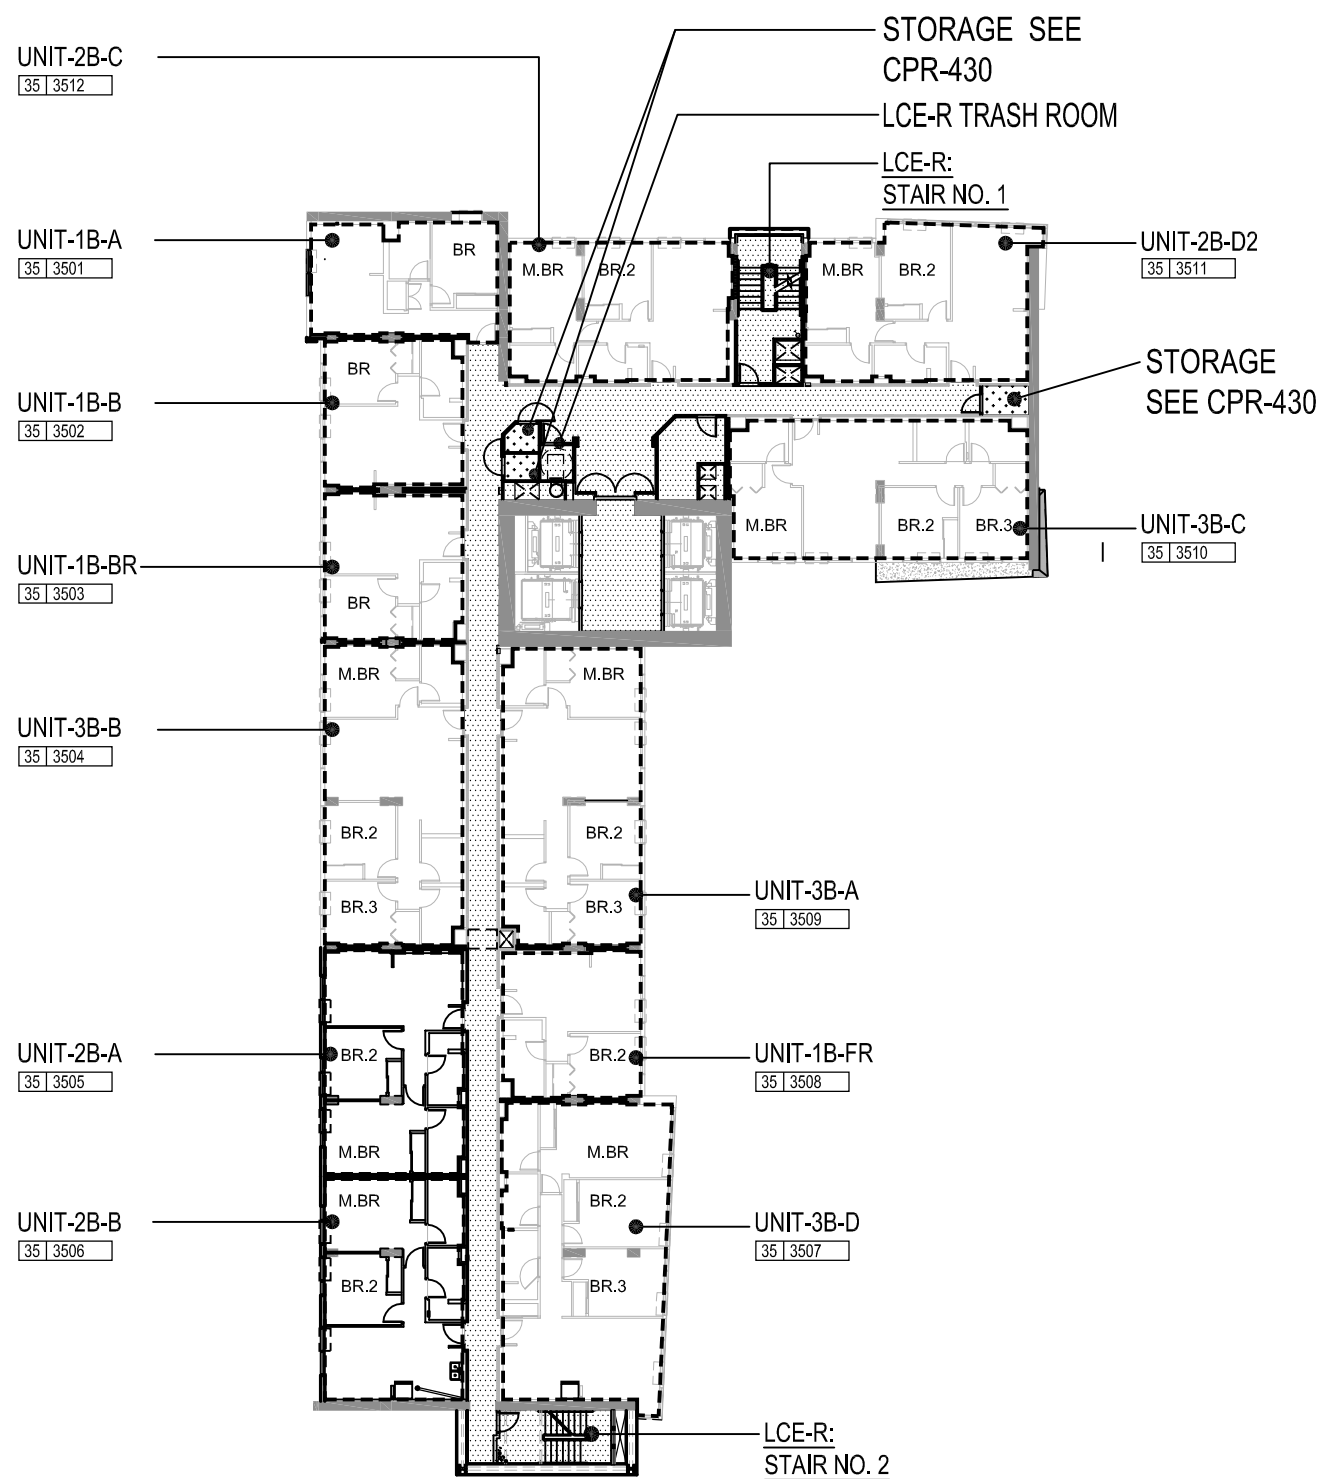

**Level 35**




## FLOOR PLAN - LEVELS 34, 35

**\*NOTE:**  
1. "R" IS REVERSE FLOOR PLAN

LEGEND	
	LCE-C: COMMERCIAL LIMITED COMMON ELEMENT
	GC: GENERAL COMMON ELEMENT
	LCE-R: RESIDENTIAL LIMITED COMMON ELEMENT
	UNIT LIMITED COMMON ELEMENT
	COMMERCIAL OR RESIDENTIAL UNIT (NO HATCH)

### KEY PLAN

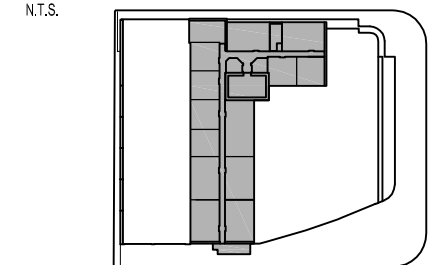

Job No. 12016.06



CDS INTERNATIONAL  
1003 Bishop Street, Suite 1400  
Honolulu Hawaii 96813  
808 524 4200

# 988 Halekauwila

TMK: (1)2-1-050: 071

CONDOMINIUM MAP



Expiration:  
04-30-2020

This work was prepared by me or under my supervision and construction of this project will be under my observation.

*Glenn K. Miura*  
Signature

**Note:**  
The Condominium Map for this Condominium Project, which includes this sheet, is intended only to show: (a) the site plan for the Project, including the location, layout and access to a public road of all buildings in the Project; (b) the elevations and floor plans of all buildings in the Project; (c) the layout, location, boundaries, unit numbers and dimensions of the units; (d) other detail which is specifically required to be shown under Section 514B-33 of the Hawaii Revised Statutes. The Condominium Map shall not be deemed to contain any representation or warranty whatsoever.


CONDOMINIUM MAPS

FLOOR PLAN -  
LEVELS 36, 37


01/31/2019 Revised

CPR-113

Job No. 12016.06

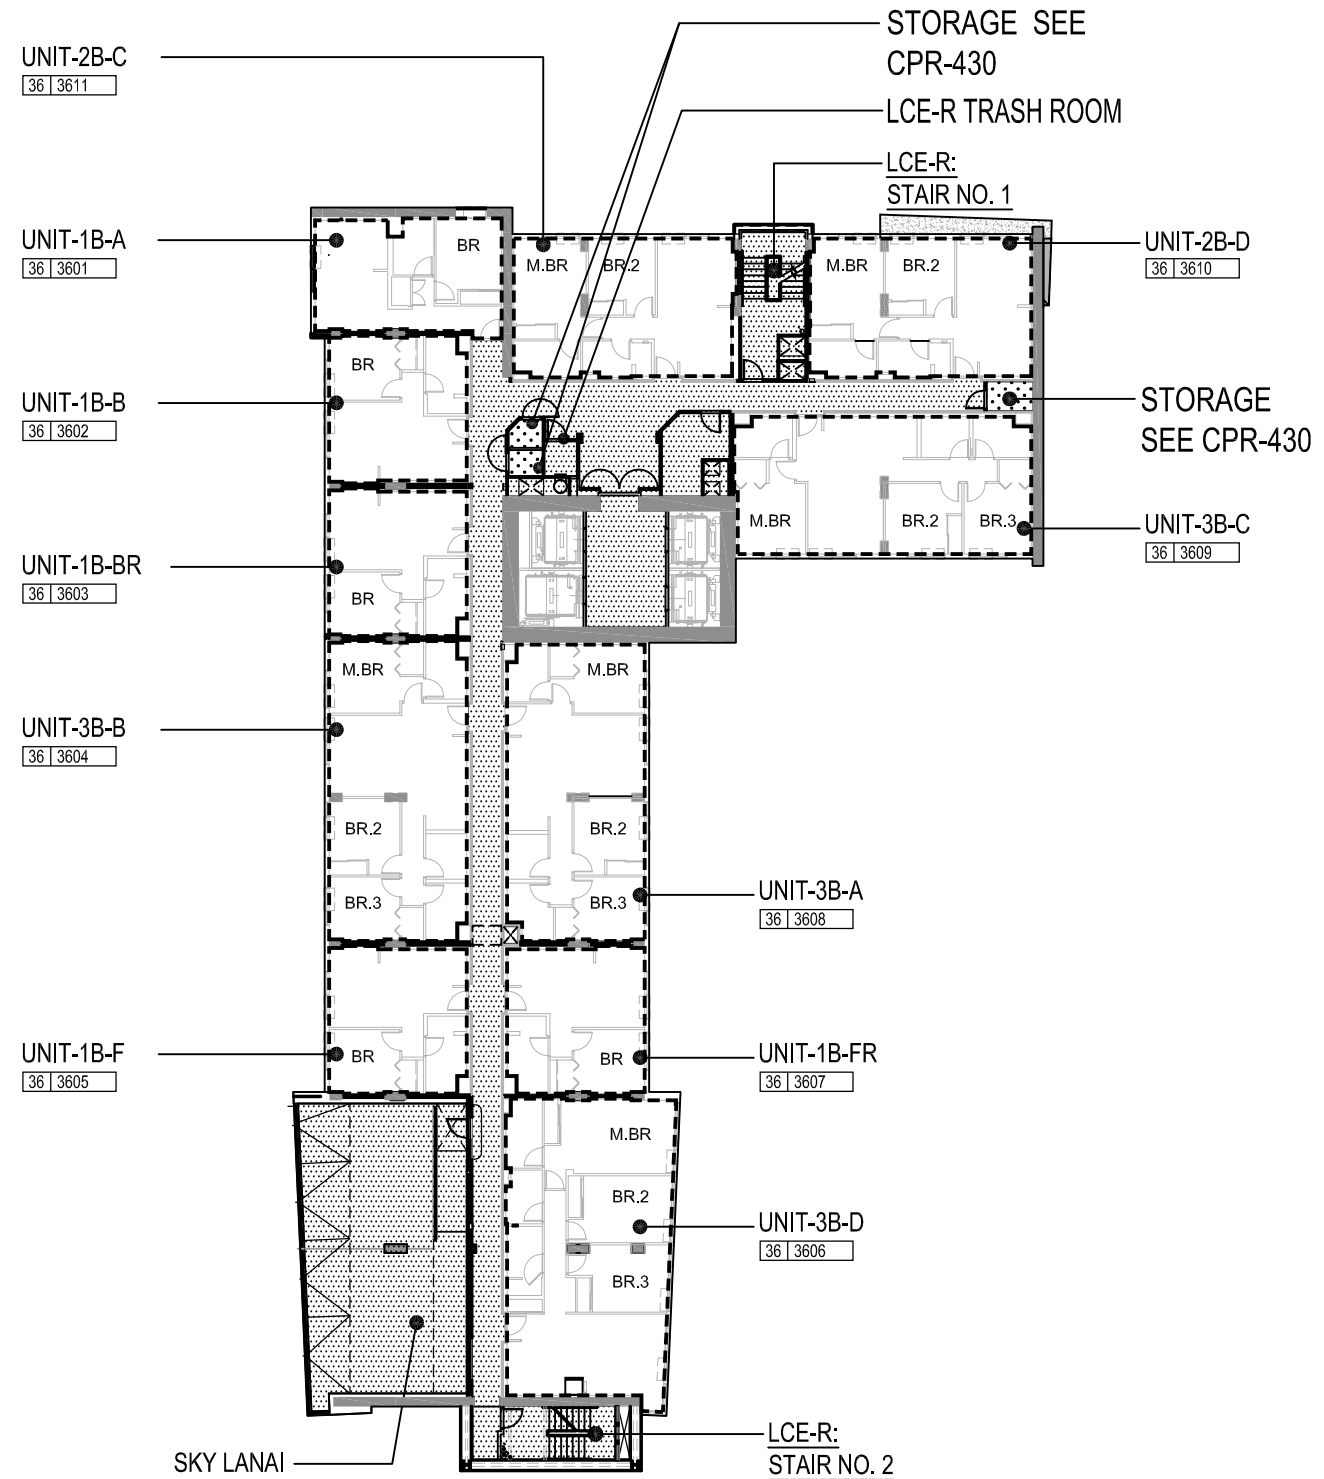

**Level 36**

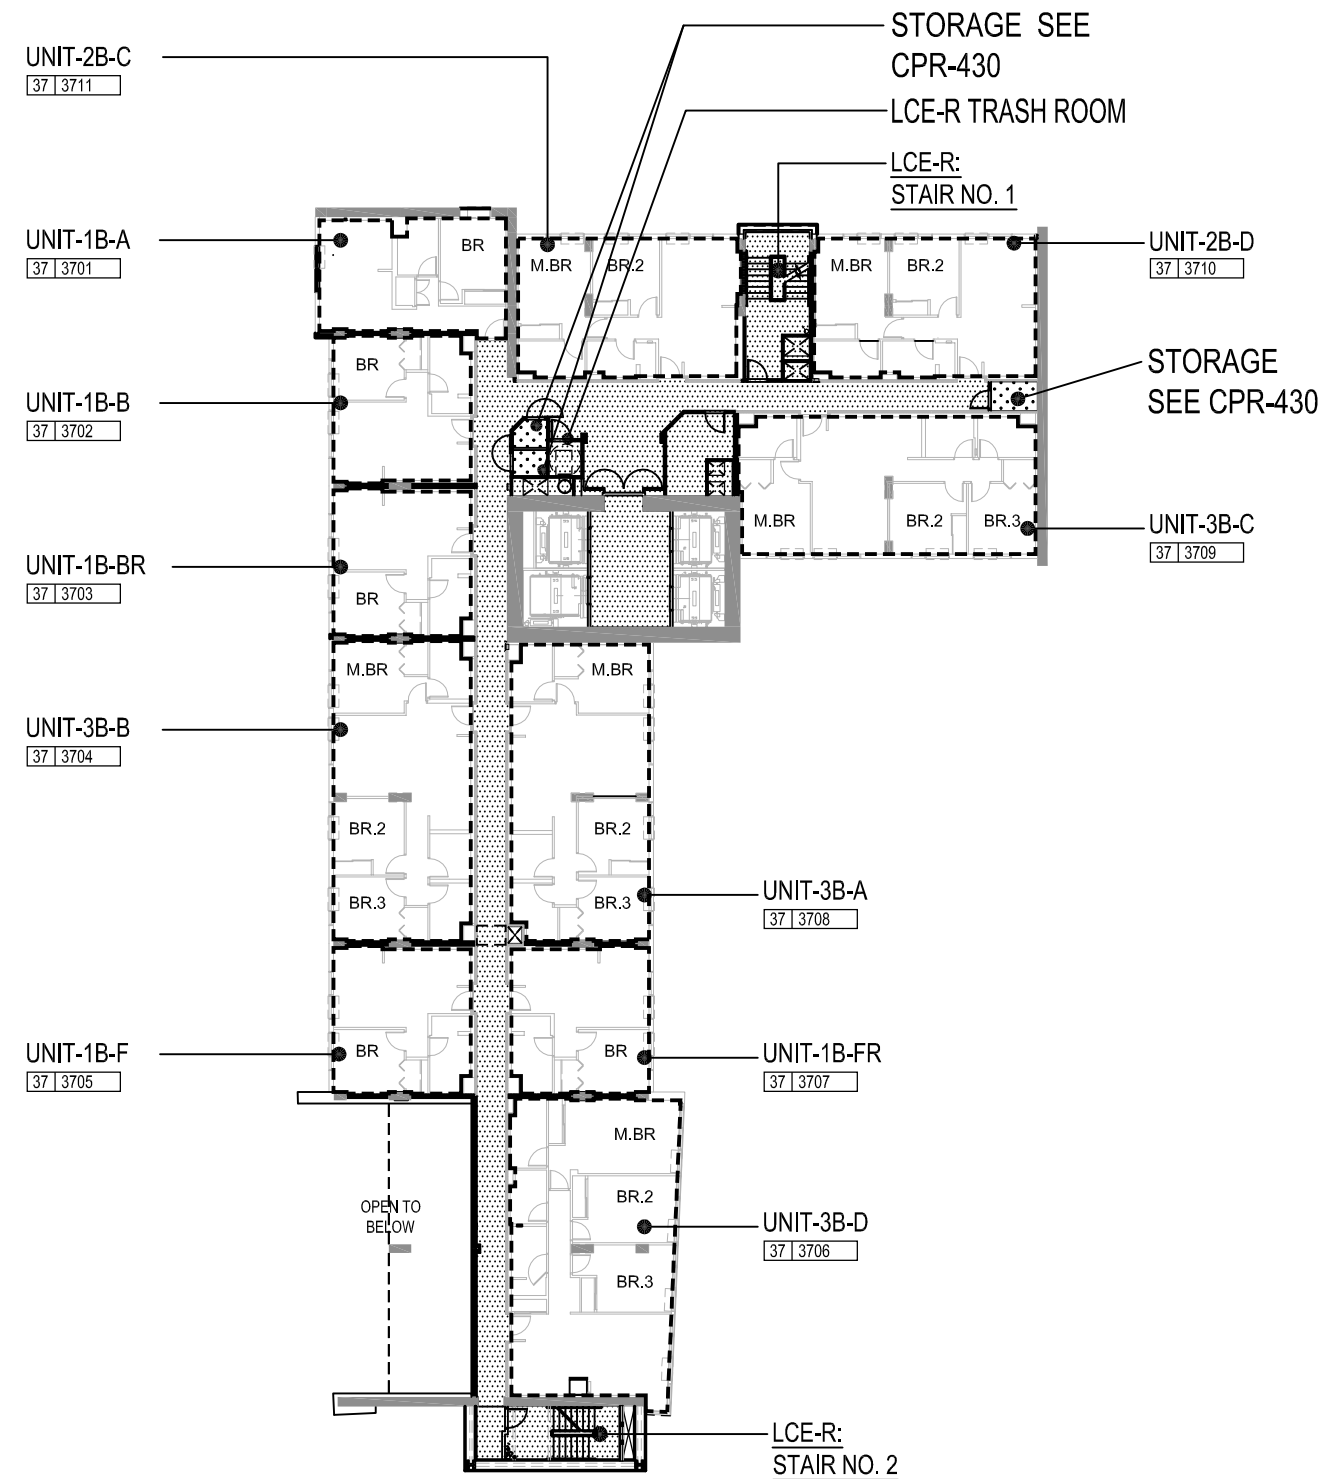

**Level 37**




## FLOOR PLAN - LEVELS 36, 37

**\*NOTE:**  
1. "R" IS REVERSE FLOOR PLAN

LEGEND	
	LCE-C: COMMERCIAL LIMITED COMMON ELEMENT
	GC: GENERAL COMMON ELEMENT
	LCE-R: RESIDENTIAL LIMITED COMMON ELEMENT
	UNIT LIMITED COMMON ELEMENT
	COMMERCIAL OR RESIDENTIAL UNIT (NO HATCH)

### KEY PLAN

N.T.S.

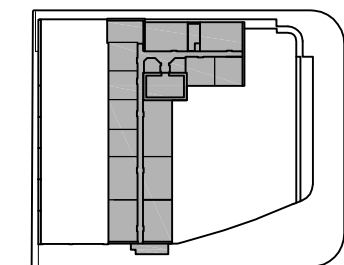





CDS INTERNATIONAL  
1003 Bishop Street, Suite 1400  
Honolulu Hawaii 96813  
808 524 4200

# 988 Halekauwila

TMK: (1)2-1-050: 071

CONDOMINIUM MAP



Expiration:  
04-30-2020

This work was prepared by me or under my supervision and construction of this project will be under my observation.

*Glenn K. Miura*  
Signature

**Note:**  
The Condominium Map for this Condominium Project, which includes this sheet, is intended only to show: (a) the site plan for the Project, including the location, layout and access to a public road of all buildings in the Project; (b) the elevations and floor plans of all buildings in the Project; (c) the layout, location, boundaries, unit numbers and dimensions of the units; (d) other detail which is specifically required to be shown under Section 514B-33 of the Hawaii Revised Statutes. The Condominium Map shall not be deemed to contain any representation or warranty whatsoever.


CONDOMINIUM MAPS

FLOOR PLAN - LEVELS 38, 39


01/31/2019 Revised

CPR-114


Job No. 12016.06

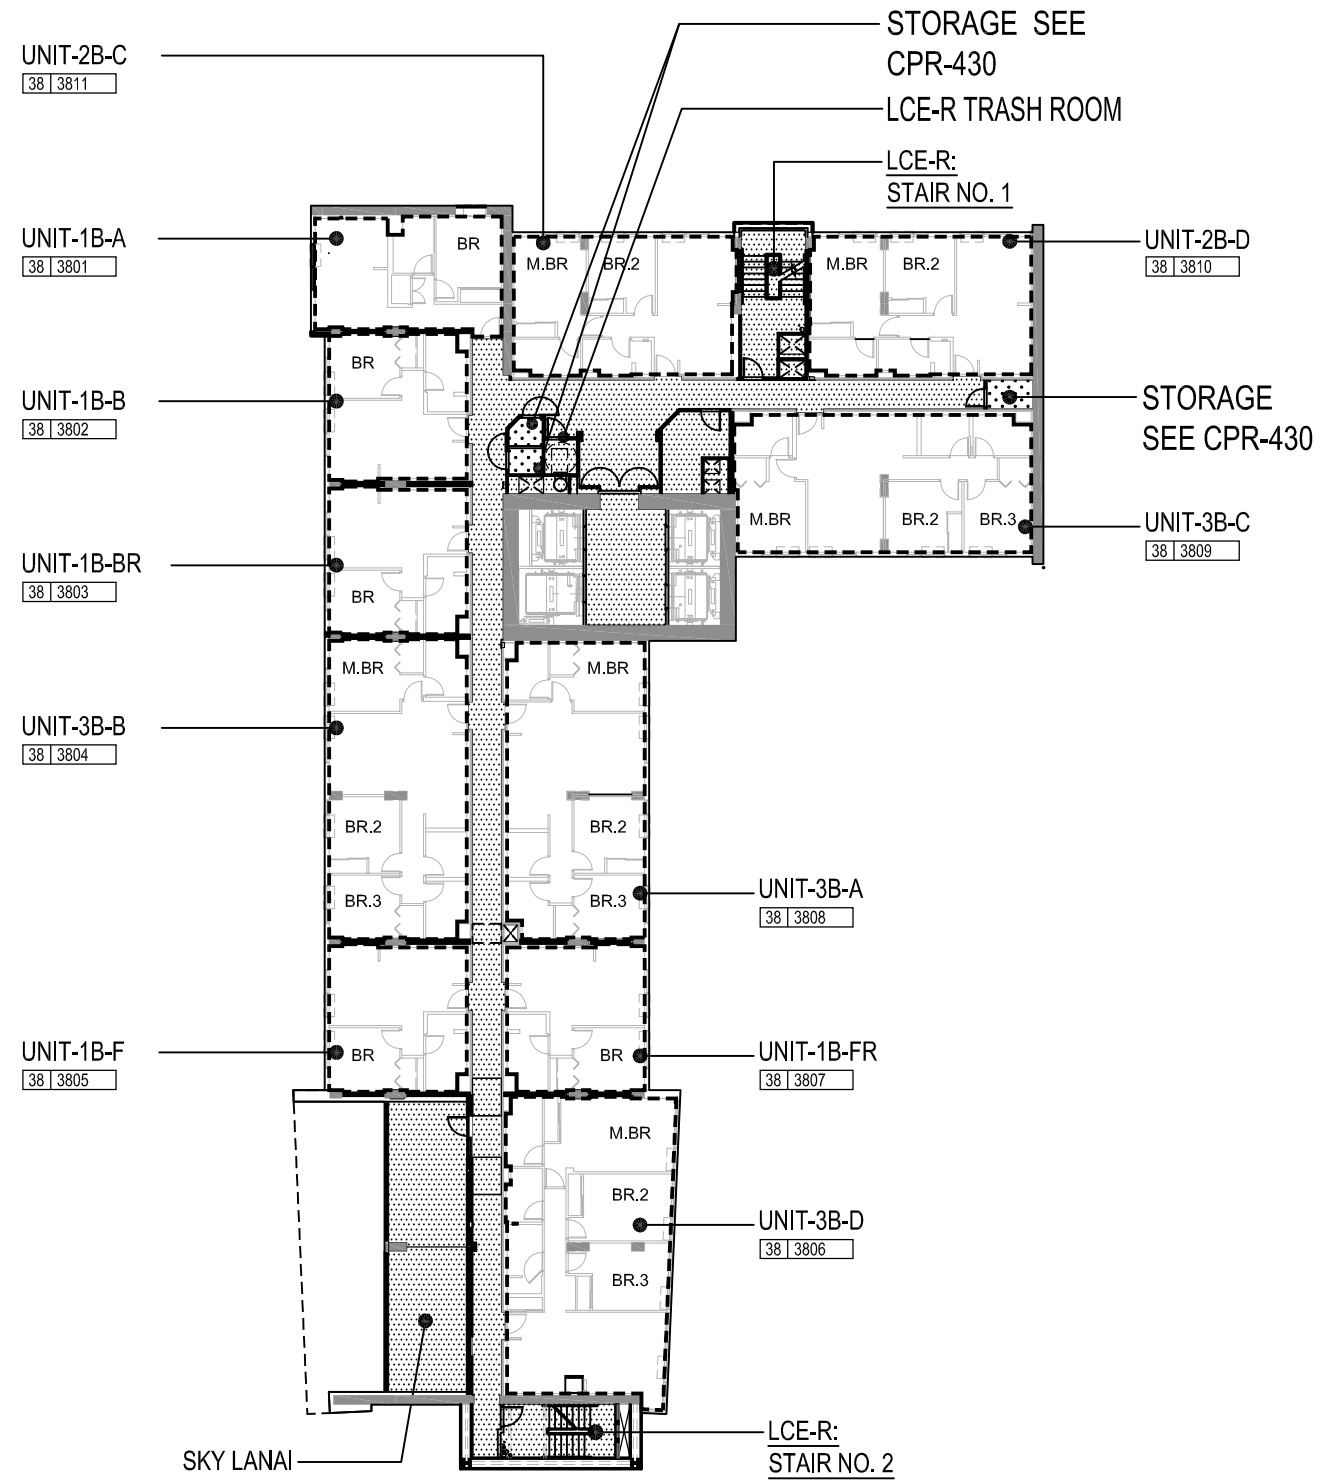


Level 38

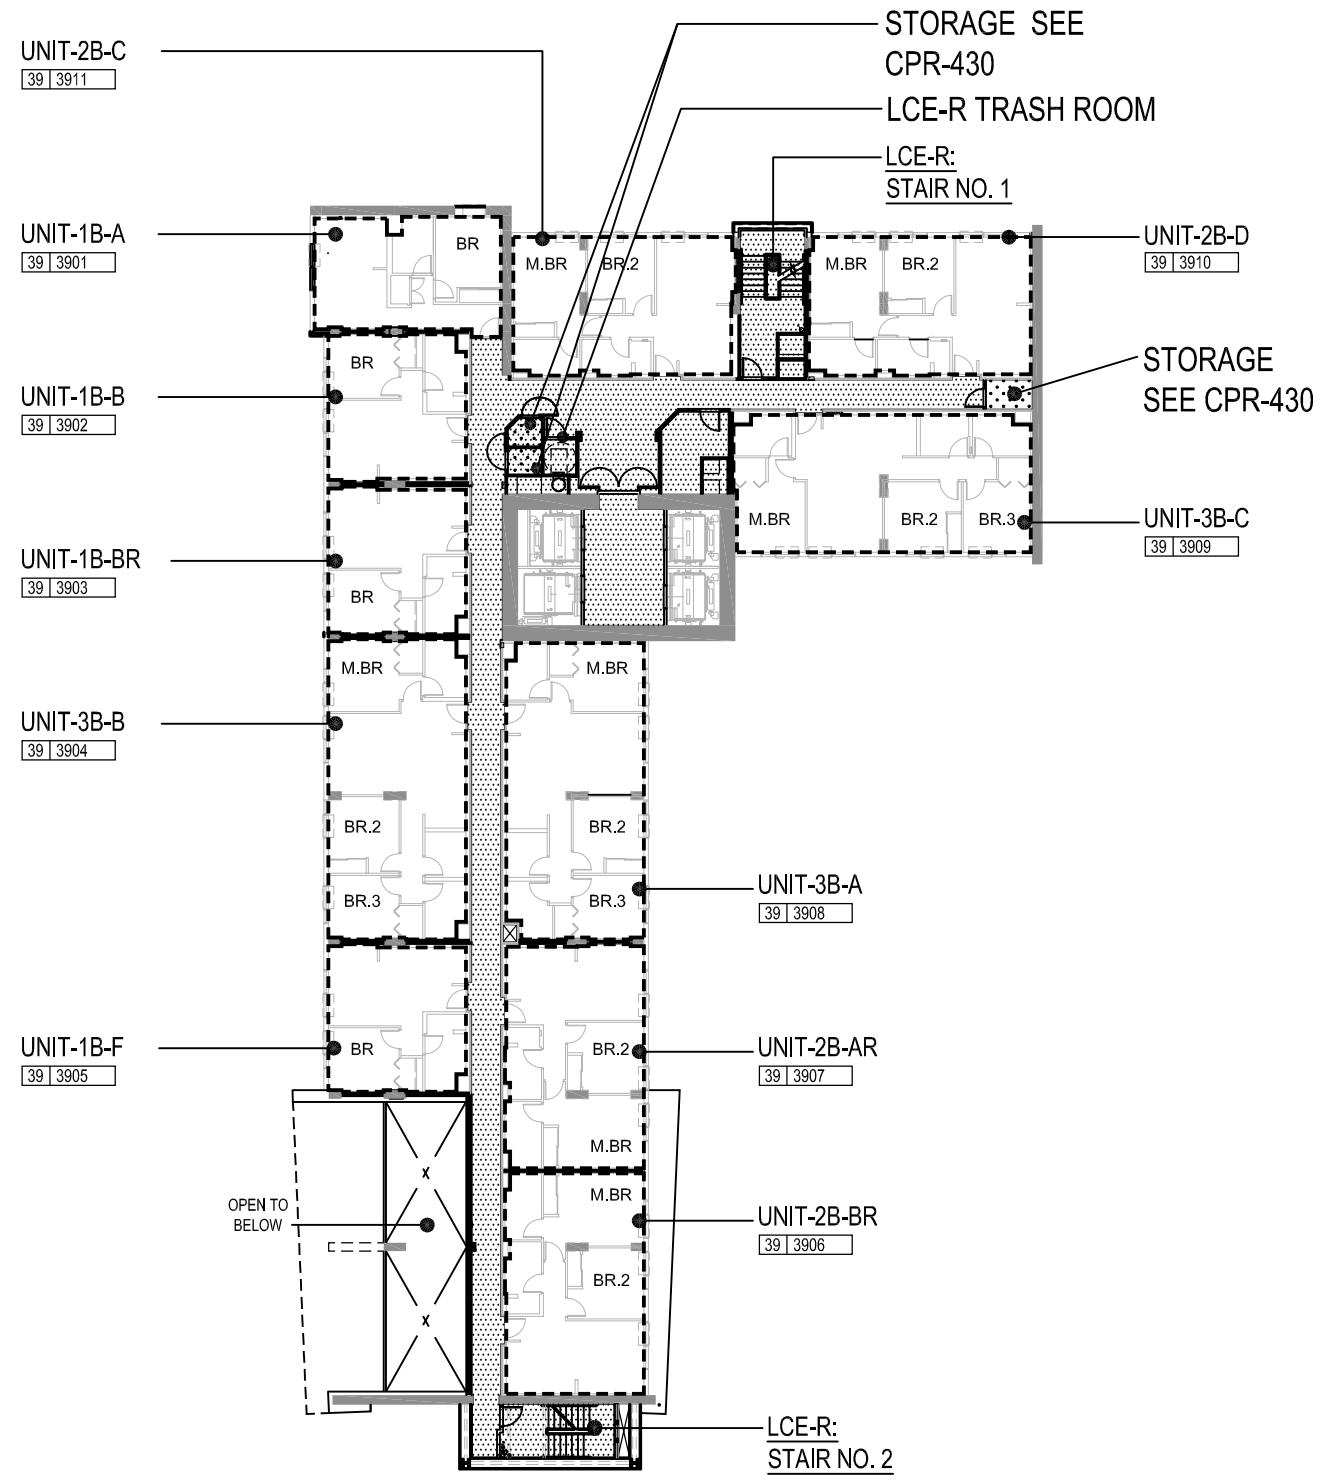

Level 39

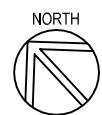

## FLOOR PLAN - LEVELS 38,39

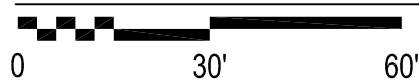


**\*NOTE:**  
1. "R" IS REVERSE FLOOR PLAN

LEGEND	
	LCE-C: COMMERCIAL LIMITED COMMON ELEMENT
	GC: GENERAL COMMON ELEMENT
	LCE-R: RESIDENTIAL LIMITED COMMON ELEMENT
	UNIT LIMITED COMMON ELEMENT
	COMMERCIAL OR RESIDENTIAL UNIT (NO HATCH)

### KEY PLAN

N.T.S.

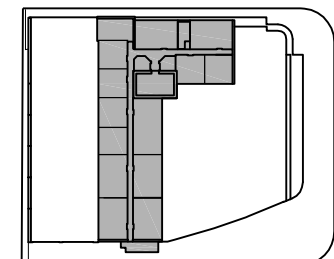



CDS INTERNATIONAL  
1003 Bishop Street, Suite 1400  
Honolulu Hawaii 96813  
808 524 4200

# 988 Halekauwila

TMK: (1)2-1-050: 071

CONDOMINIUM MAP



Expiration:  
04-30-2020

This work was prepared by me or under my supervision and construction of this project will be under my observation.

*Glenn K. Miura*  
Signature

**Note:**  
The Condominium Map for this Condominium Project, which includes this sheet, is intended only to show: (a) the site plan for the Project, including the location, layout and access to a public road of all buildings in the Project; (b) the elevations and floor plans of all buildings in the Project; (c) the layout, location, boundaries, unit numbers and dimensions of the units; (d) other detail which is specifically required to be shown under Section 514B-33 of the Hawaii Revised Statutes. The Condominium Map shall not be deemed to contain any representation or warranty whatsoever.


CONDOMINIUM MAPS

FLOOR PLAN - LEVELS 40, 41


01/31/2019 Revised

CPR-115

Job No. 12016.06

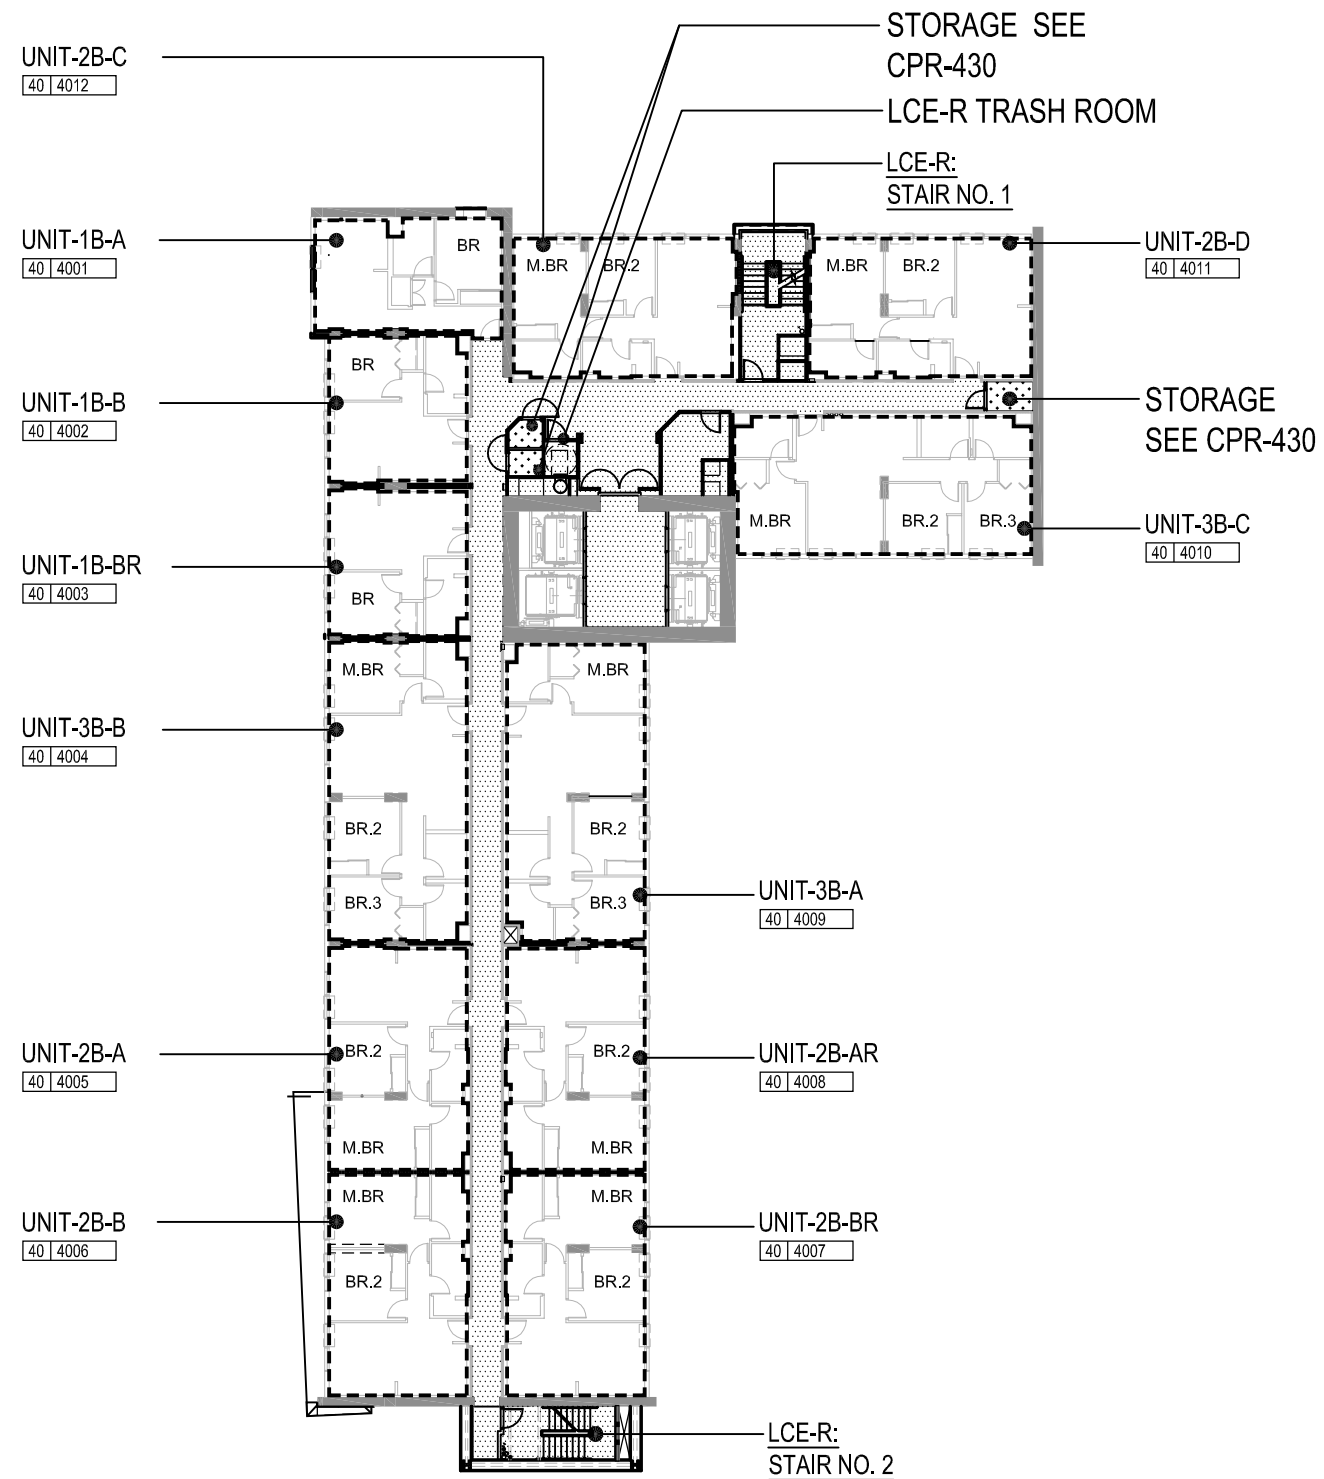

**Level 40**

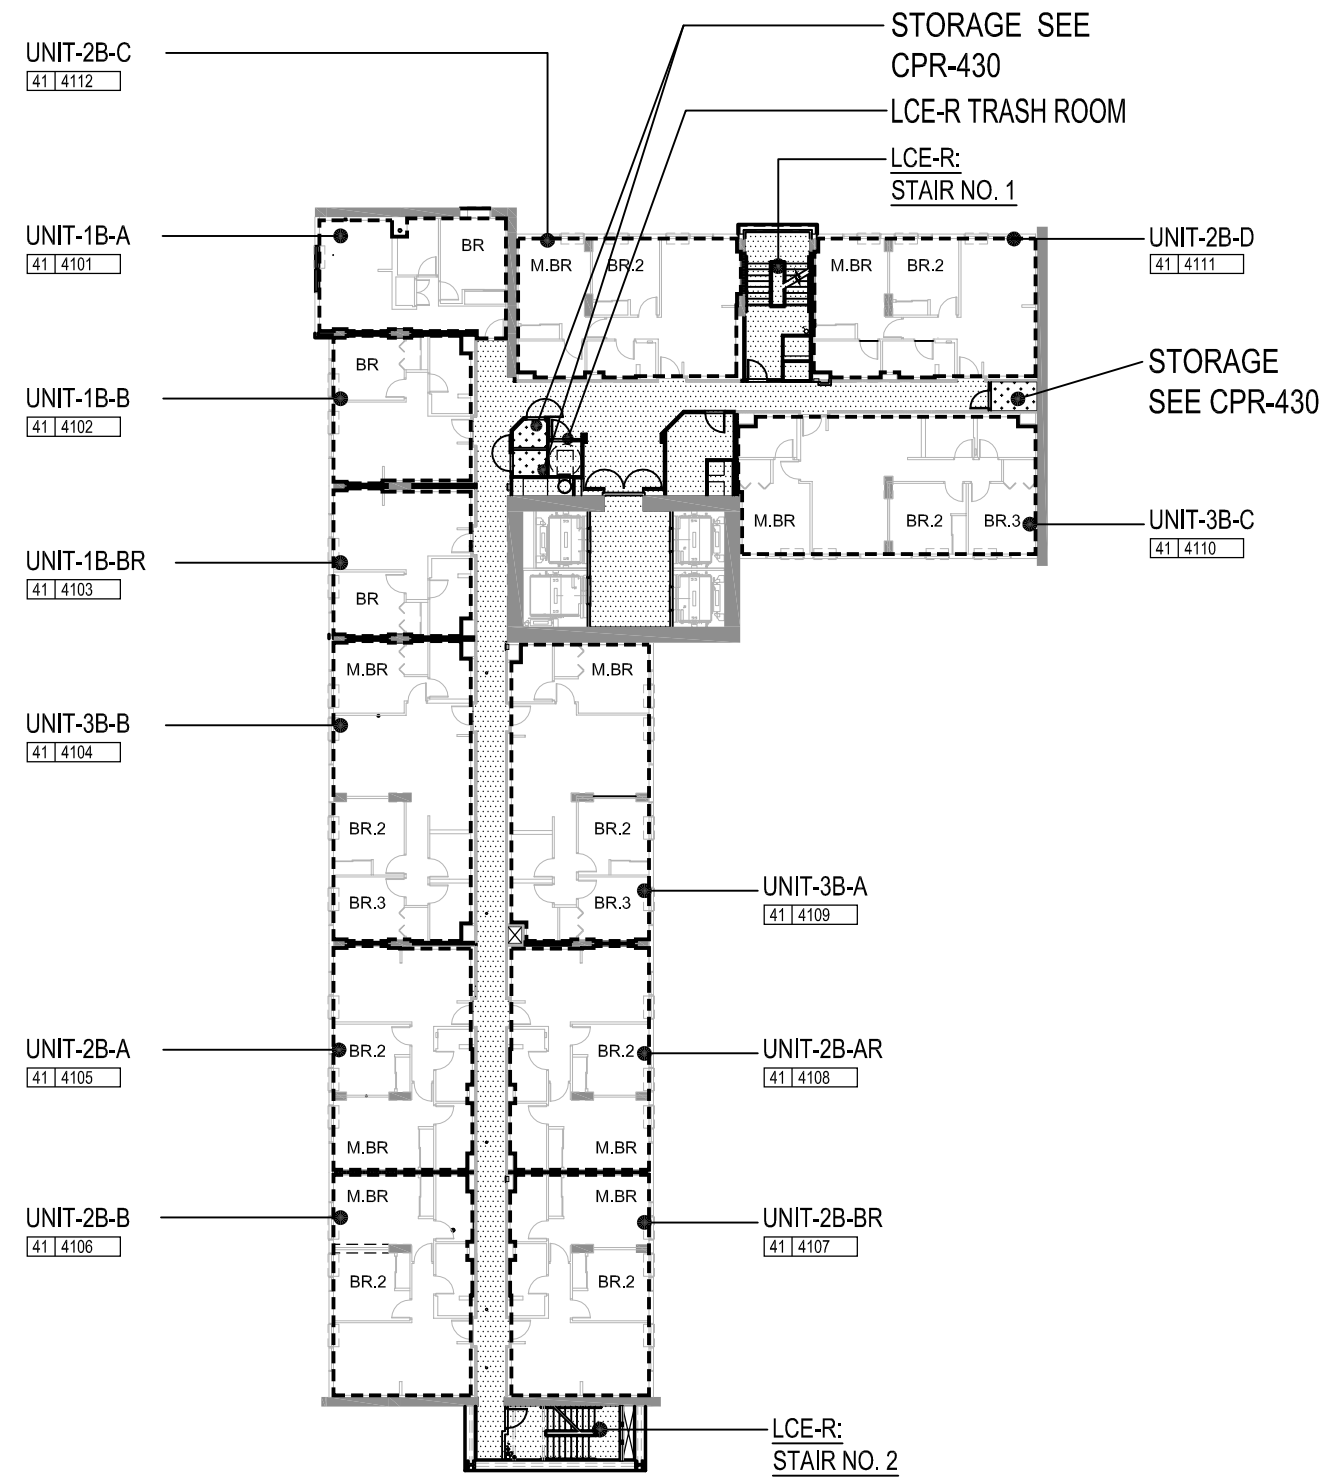

**Level 41**




## FLOOR PLAN - LEVELS 40, 41


**\*NOTE:**  
1. "R" IS REVERSE FLOOR PLAN

LEGEND	
	LCE-C: COMMERCIAL LIMITED COMMON ELEMENT
	GC: GENERAL COMMON ELEMENT
	LCE-R: RESIDENTIAL LIMITED COMMON ELEMENT
	UNIT LIMITED COMMON ELEMENT
	COMMERCIAL OR RESIDENTIAL UNIT (NO HATCH)


### KEY PLAN

N.T.S.

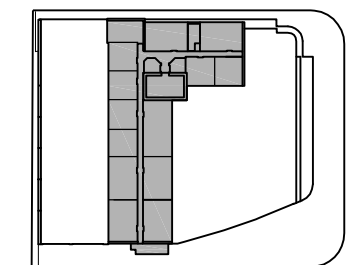

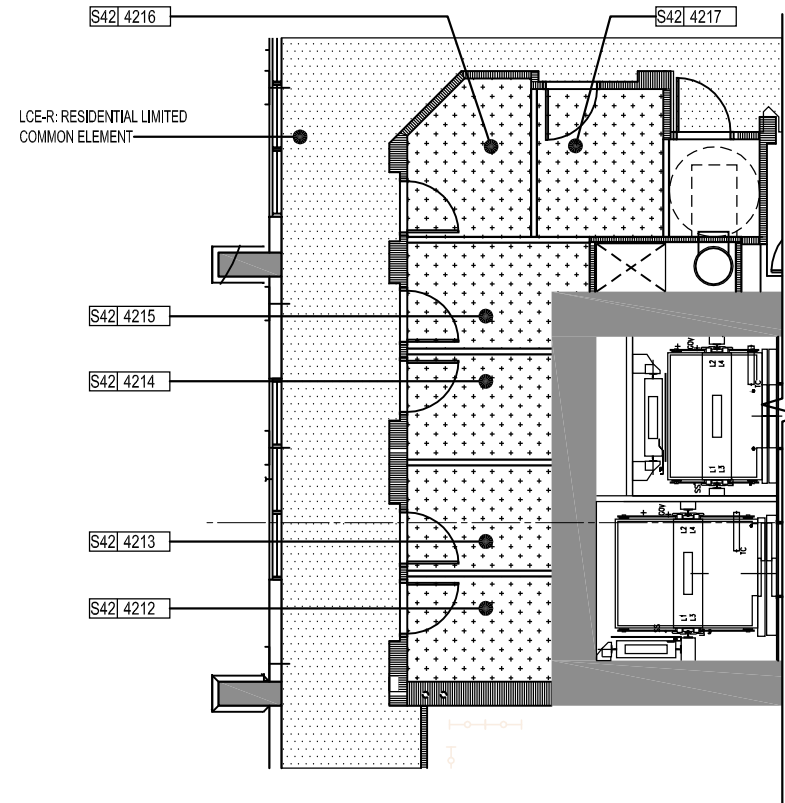


TOWER STORAGE LEVEL 42

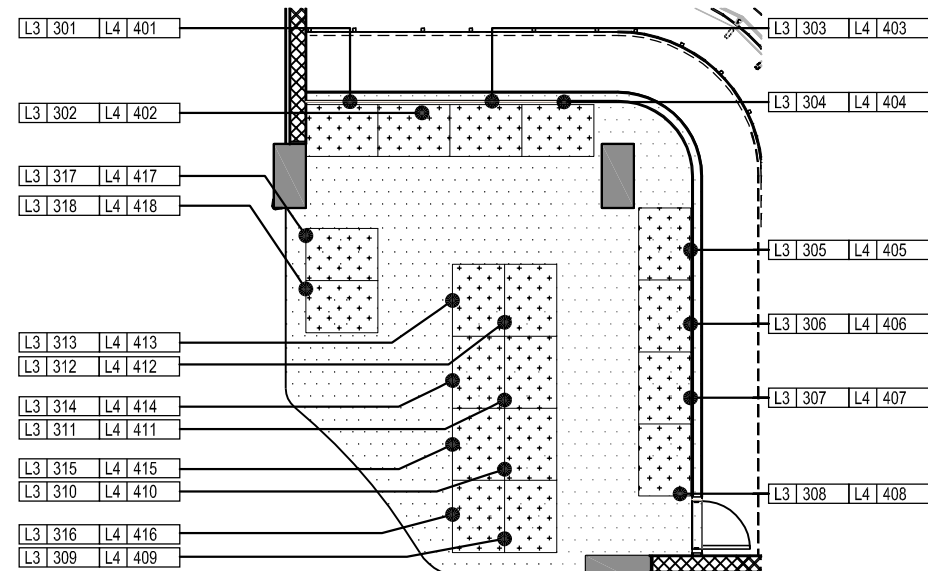


PARKING STRUCTURE STORAGE LEVELS 3, 4

S9	910	S20	2010	S31	3110
S10	1010	S21	2110	S32	3210
S11	1110	S22	2210	S33	3310
S12	1210	S23	2310	S34	3410
S13	1310	S24	2410	S35	3510
S14	1410	S25	2510	S36	3610
S15	1510	S26	2610	S37	3710
S16	1610	S27	2710	S38	3810
S17	1710	S28	2810	S39	3910
S18	1810	S29	2910	S40	4010
S19	1910	S30	3010	S41	4110

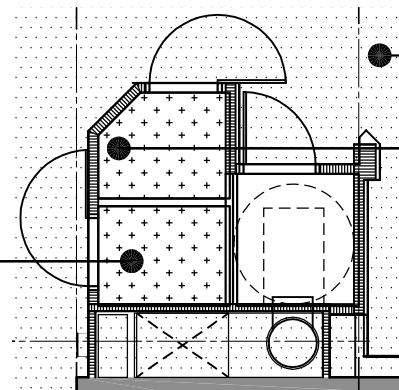


TOWER STORAGE LEVELS 9 THROUGH 41

S9	911	S20	2011	S31	3111
S10	1011	S21	2111	S32	3211
S11	1111	S22	2211	S33	3311
S12	1211	S23	2311	S34	3411
S13	1311	S24	2411	S35	3511
S14	1411	S25	2511	S36	3611
S15	1511	S26	2611	S37	3711
S16	1611	S27	2711	S38	3811
S17	1711	S28	2811	S39	3911
S18	1811	S29	2911	S40	4011
S19	1911	S30	3011	S41	4111

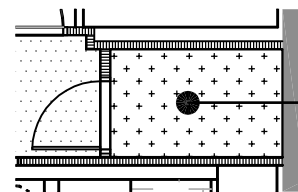


TOWER STORAGE LEVELS 9-30,32,34-41

S9	912	S20	2012		
S10	1012	S21	2112	S32	3212
S11	1112	S22	2212		
S12	1212	S23	2312	S34	3412
S13	1312	S24	2412	S35	3512
S14	1412	S25	2512	S36	3612
S15	1512	S26	2612	S37	3712
S16	1612	S27	2712	S38	3812
S17	1712	S28	2812	S39	3912
S18	1812	S29	2912	S40	4012
S19	1912	S30	3012	S41	4112

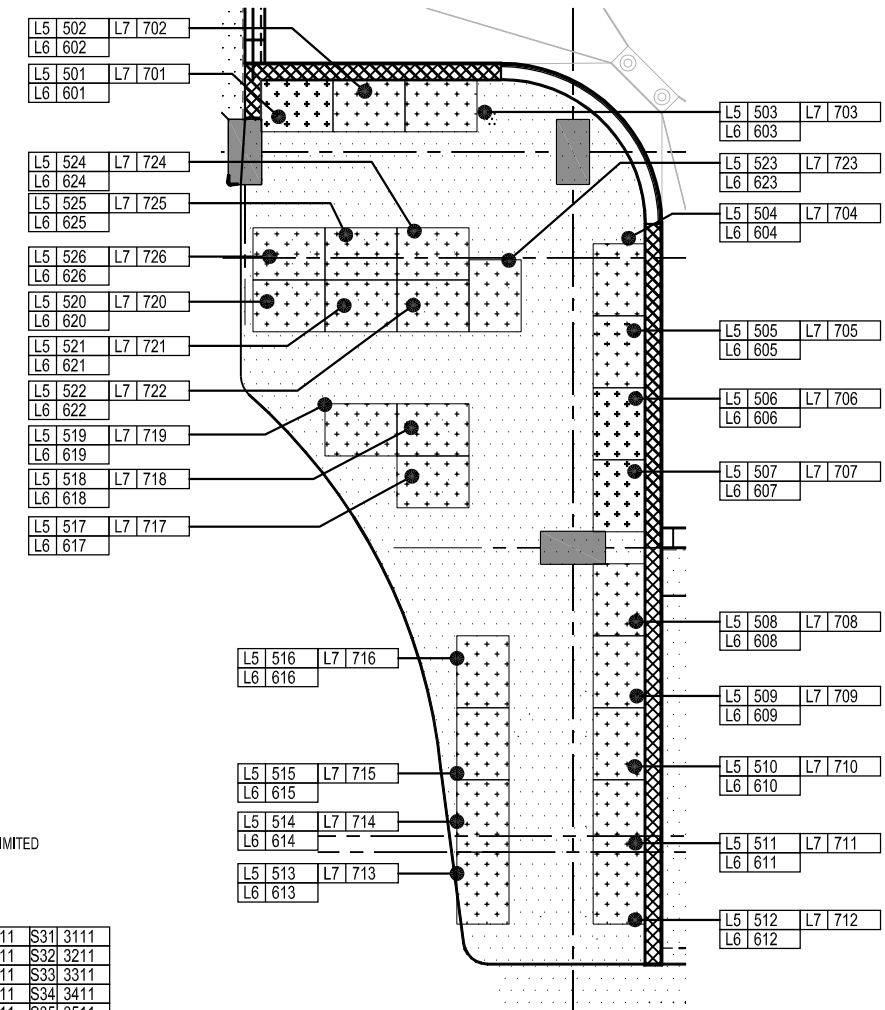

PARKING STRUCTURE STORAGE LEVELS 5, 6, 7

**RESIDENT STORAGE - LEVELS 3, 4, 5, 6, 7,  
9 THROUGH 42**

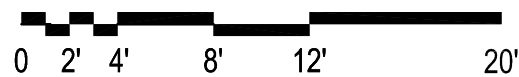

**LEGEND**

- LCE-C: COMMERCIAL LIMITED COMMON ELEMENT
- GC: GENERAL COMMON ELEMENT
- LCE-R: RESIDENTIAL LIMITED COMMON ELEMENT
- UNIT LIMITED COMMON ELEMENT
- COMMERCIAL OR RESIDENTIAL UNIT (NO HATCH)